


SHARED USE PATH TYPICAL SECTION 1

N.T.S.

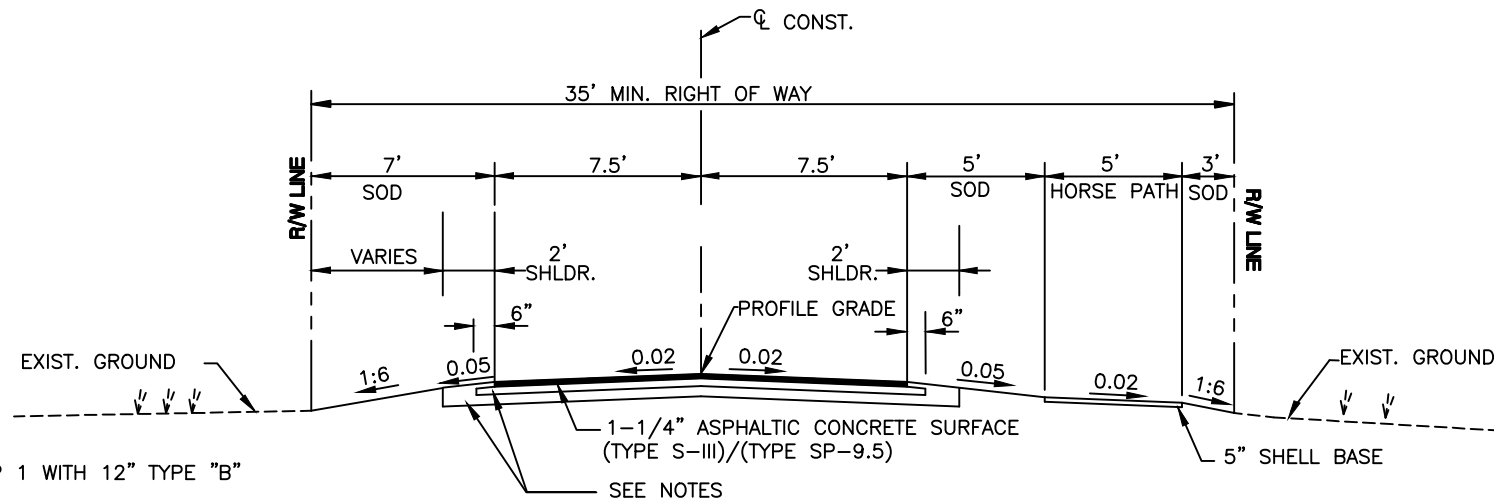

SHARED USE PATH TYPICAL SECTION 2

N.T.S.

NOTES:

1. OPTIONAL BASE GROUP 1 WITH 12" TYPE "B" STABILIZATION LBR 40.
2. OPTIONAL BASE GROUP 6 WITH COMPACTED SUBGRADE.
3. ALL DIMENSIONS SHOWN ARE MINIMUM.
4. SEE APPROPRIATE SECTION OF TECHNICAL MANUAL FOR DESIGN PARAMETERS.
5. SOD SHALL BE PLACED IN TWO ROWS STAGGERED. (BOTH TEMPORARY AND PERMANENT)

REVISION DATE:

10/21

**TRANSPORTATION
TECHNICAL
MANUAL**



**Hillsborough
County Florida**

**SHARED USE PATHS
TYPICAL SECTIONS**

DRAWING NO. **TS-2**

SHEET NO. 1 OF 1