



NOTES:

- 1. THE STANDARD TRUCK APRON PAVEMENT IS 12" CONCRETE
- 2. USE OF ARCHITECTURAL BRICK PAVERS ARE TO BE APPROVED BY HILLSBOROUGH COUNTY

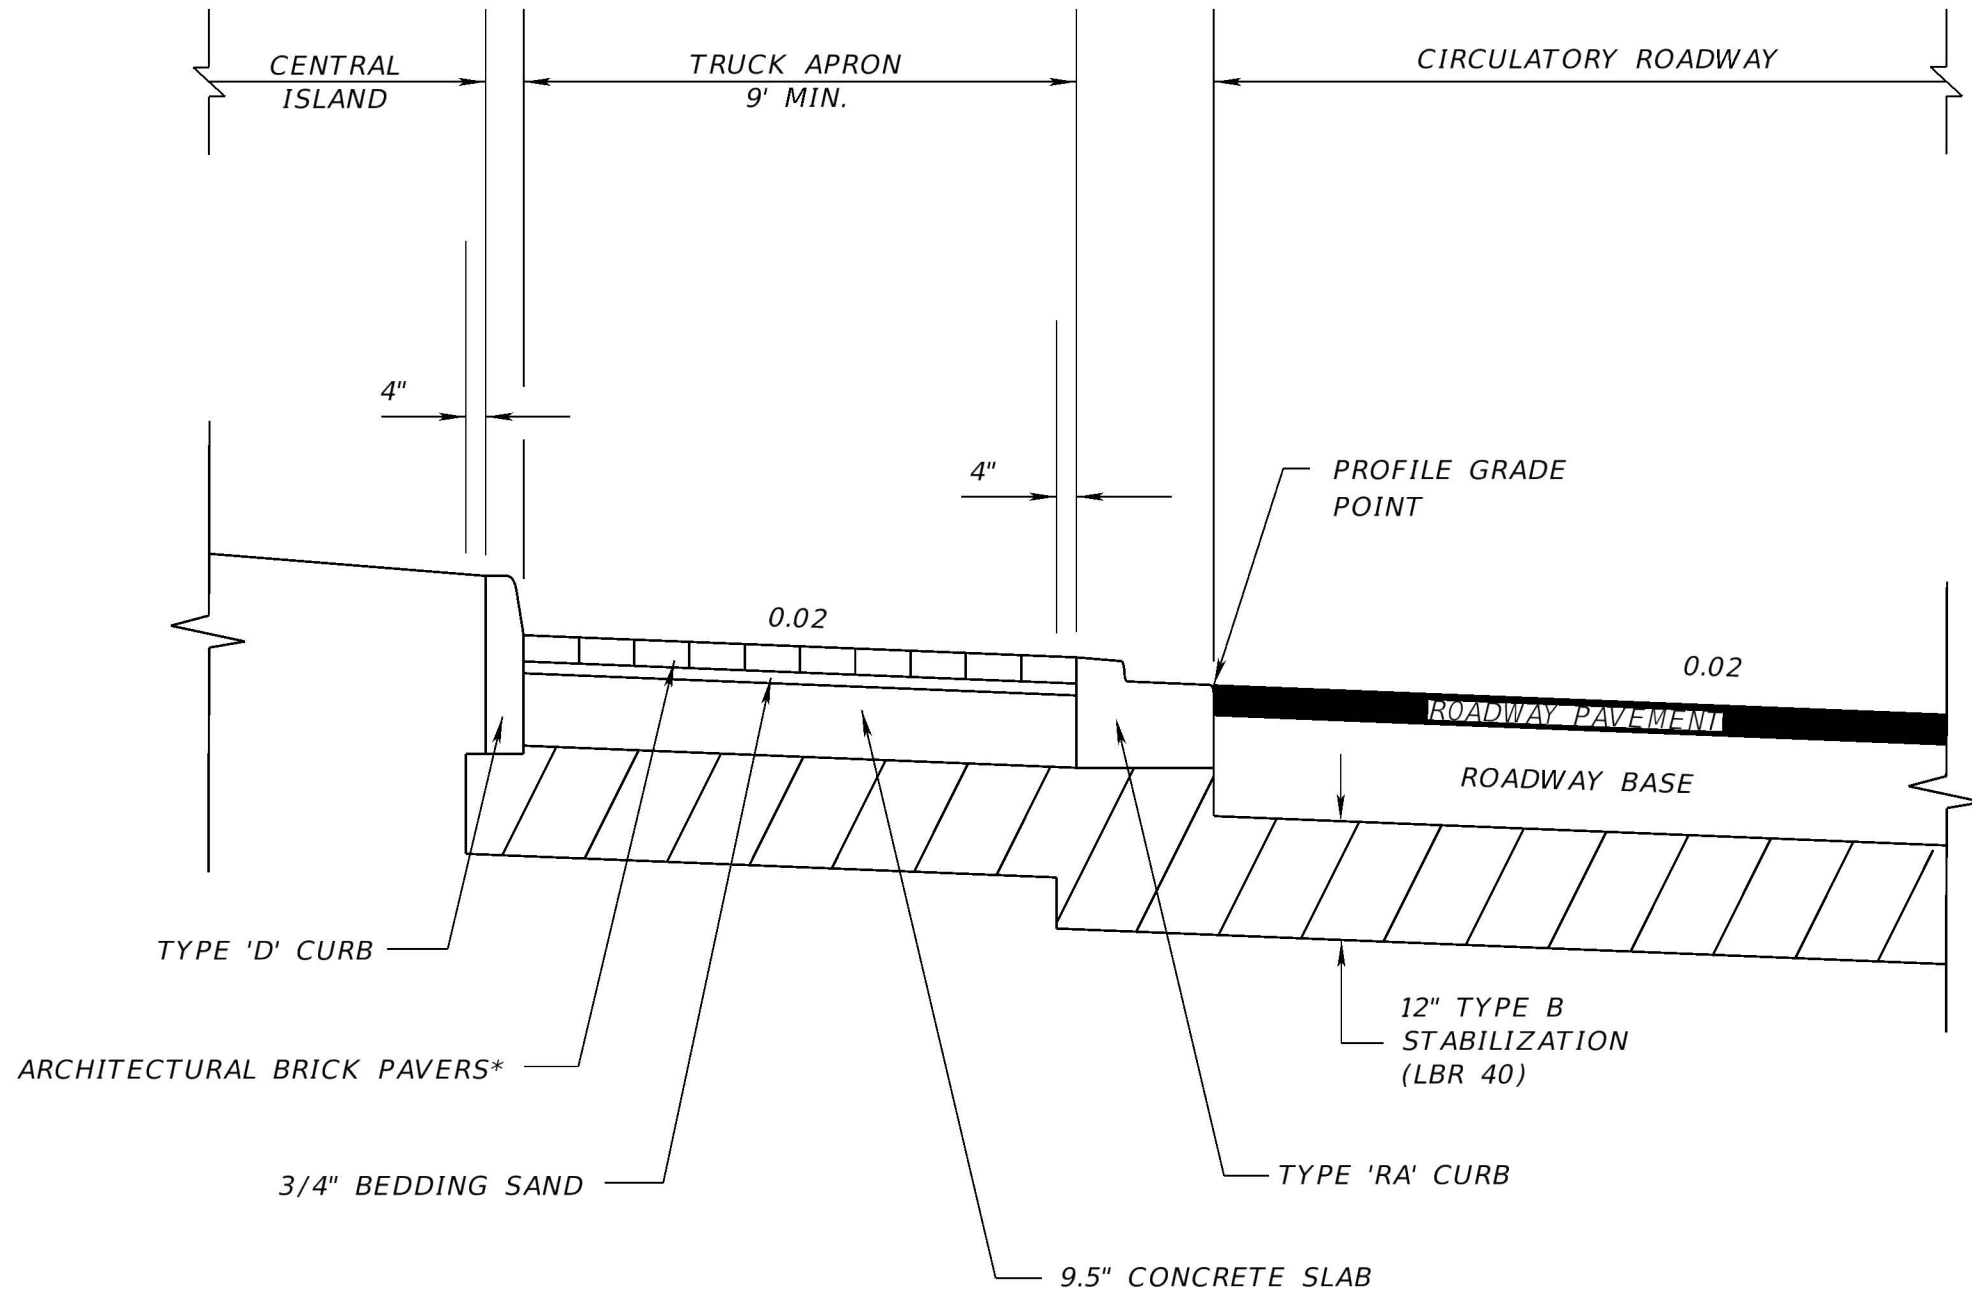

*SEE FDOT SPECIFICATION SECTION 526 ARCHITECTURAL PAVERS

LAST REVISION 01/14/21	REVISION DESCRIPTION	ORIGINAL SIGNED AND SEALED DOCUMENTS ARE RETAINED IN THE HILLSBOROUGH COUNTY ARCHIVE FILES	 Hillsborough County Florida	TRUCK APRON DETAIL BRICK PAVEMENT	INDEX TAD-001	SHEET 2 of 2
---------------------------	-------------------------	--	--	--	------------------	-----------------