


NOTES:

1. THE STANDARD TRUCK APRON PAVEMENT IS 12" CONCRETE
2. USE OF ARCHITECTURAL BRICK PAVERS ARE TO BE APPROVED BY HILLSBOROUGH COUNTY

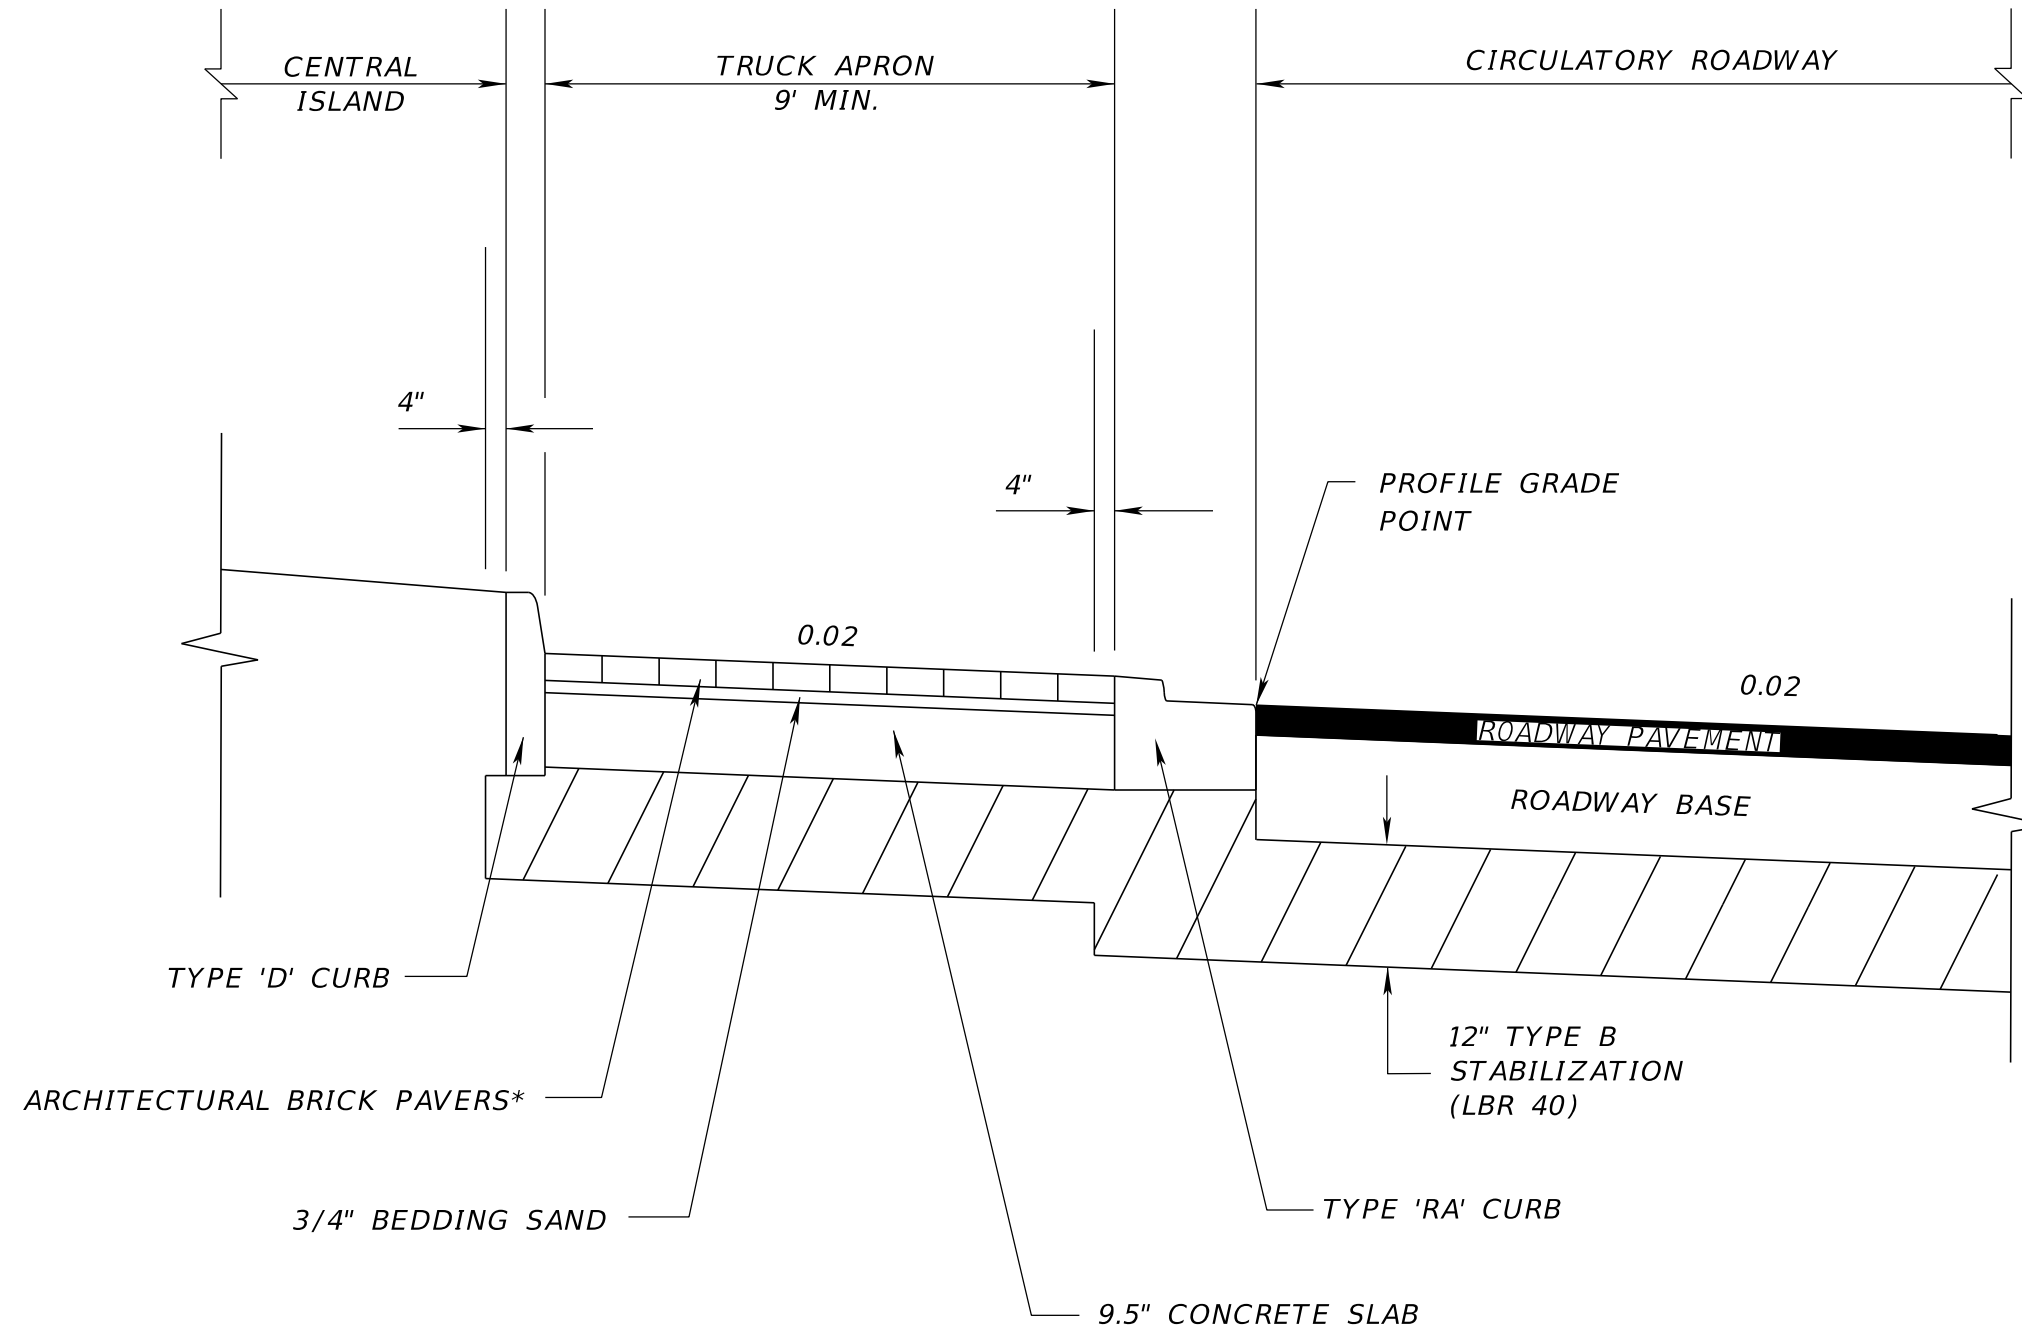

*SEE FDOT SPECIFICATION SECTION 526 ARCHITECTURAL PAVERS

LAST REVISION 01/14/21	DESCRIPTION	 Hillsborough County Florida Standard Details	TRUCK APRON DETAIL BRICK PAVEMENT	INDEX TAD-001	SHEET 2 of 2
---------------------------	-------------	---	--	------------------	-----------------