


PLACEMENT ADJACENT TO RIGHT TURN LANE
BETWEEN 6" WHITE STRIPING

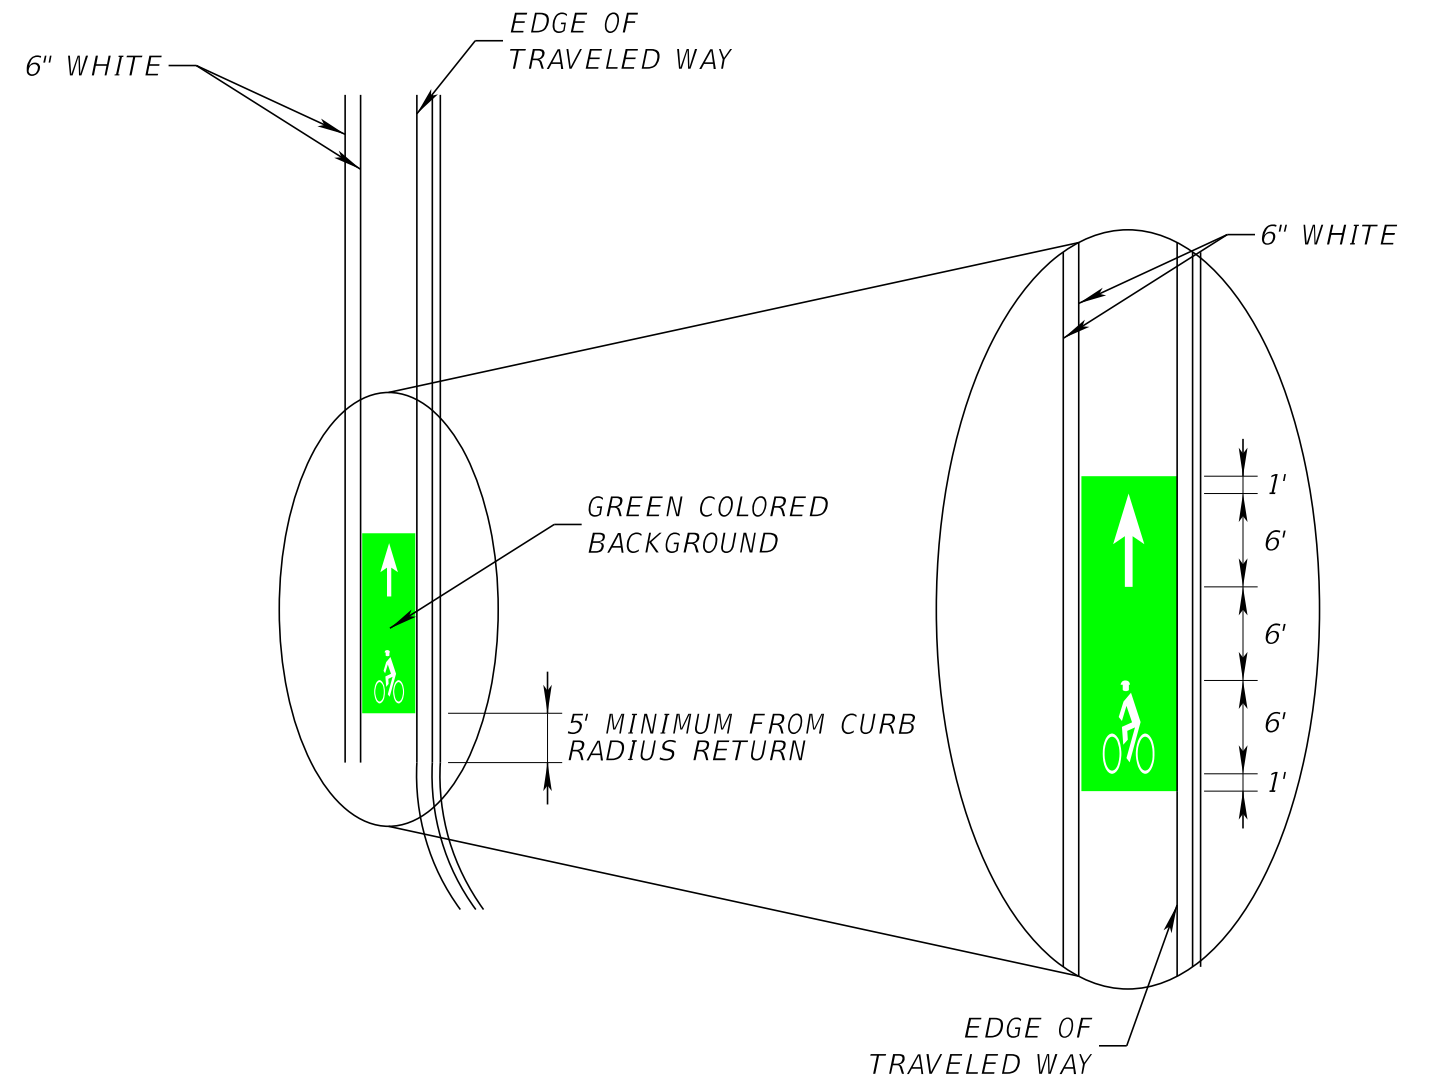

PLACEMENT ADJACENT TO EDGE OF TRAVELED WAY
WITH CURB AND GUTTER

NOTES:

1. BICYCLE SYMBOLS AND ARROWS MUST BE WHITE ON GREEN BACKGROUND.
2. MAXIMUM WIDTH GREEN BLOCK IS 5 FEET ON SHOULDER CONDITION.
3. THE GREEN COLORED CONTRAST BLOCK FOR BICYCLIST AND ARROW SYMBOLS MUST NOT BE PLACED ADJACENT TO A TRAFFIC SEPARATOR, WHERE TRAFFIC SEPARATORS ARE LOCATED BETWEEN THE BIKE LANE AND TRAVEL LANE.