

INDIAN HILLS COMMUNITY SECONDARY ENTRY
VIEW LOOKING NORTHWEST


ARROWHEAD LN

- PROPOSED R.O.W.
- EXISTING R.O.W.
- EXISTING ROAD
- PROPOSED ROAD
- EXISTING SIDEWALK
- PROPOSED SIDEWALK

- EXISTING LANDSCAPE
- EXISTING ENTRY FEATURE
- EXISTING WALL


KEY

- GREEN- NOT LIKELY TO BE IMPACTED
- RED- TO BE REMOVED
-  LANDSCAPE NOT LIKELY TO BE IMPACTED BY CONSTRUCTION
-  ENTRY FEATURE
-  PROPOSED ROW
-  EXISTING ROW

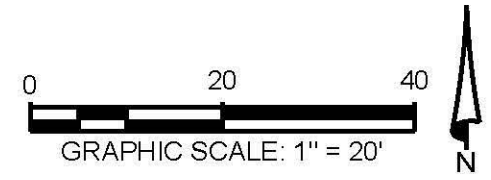

DRAFT

INDIAN HILLS

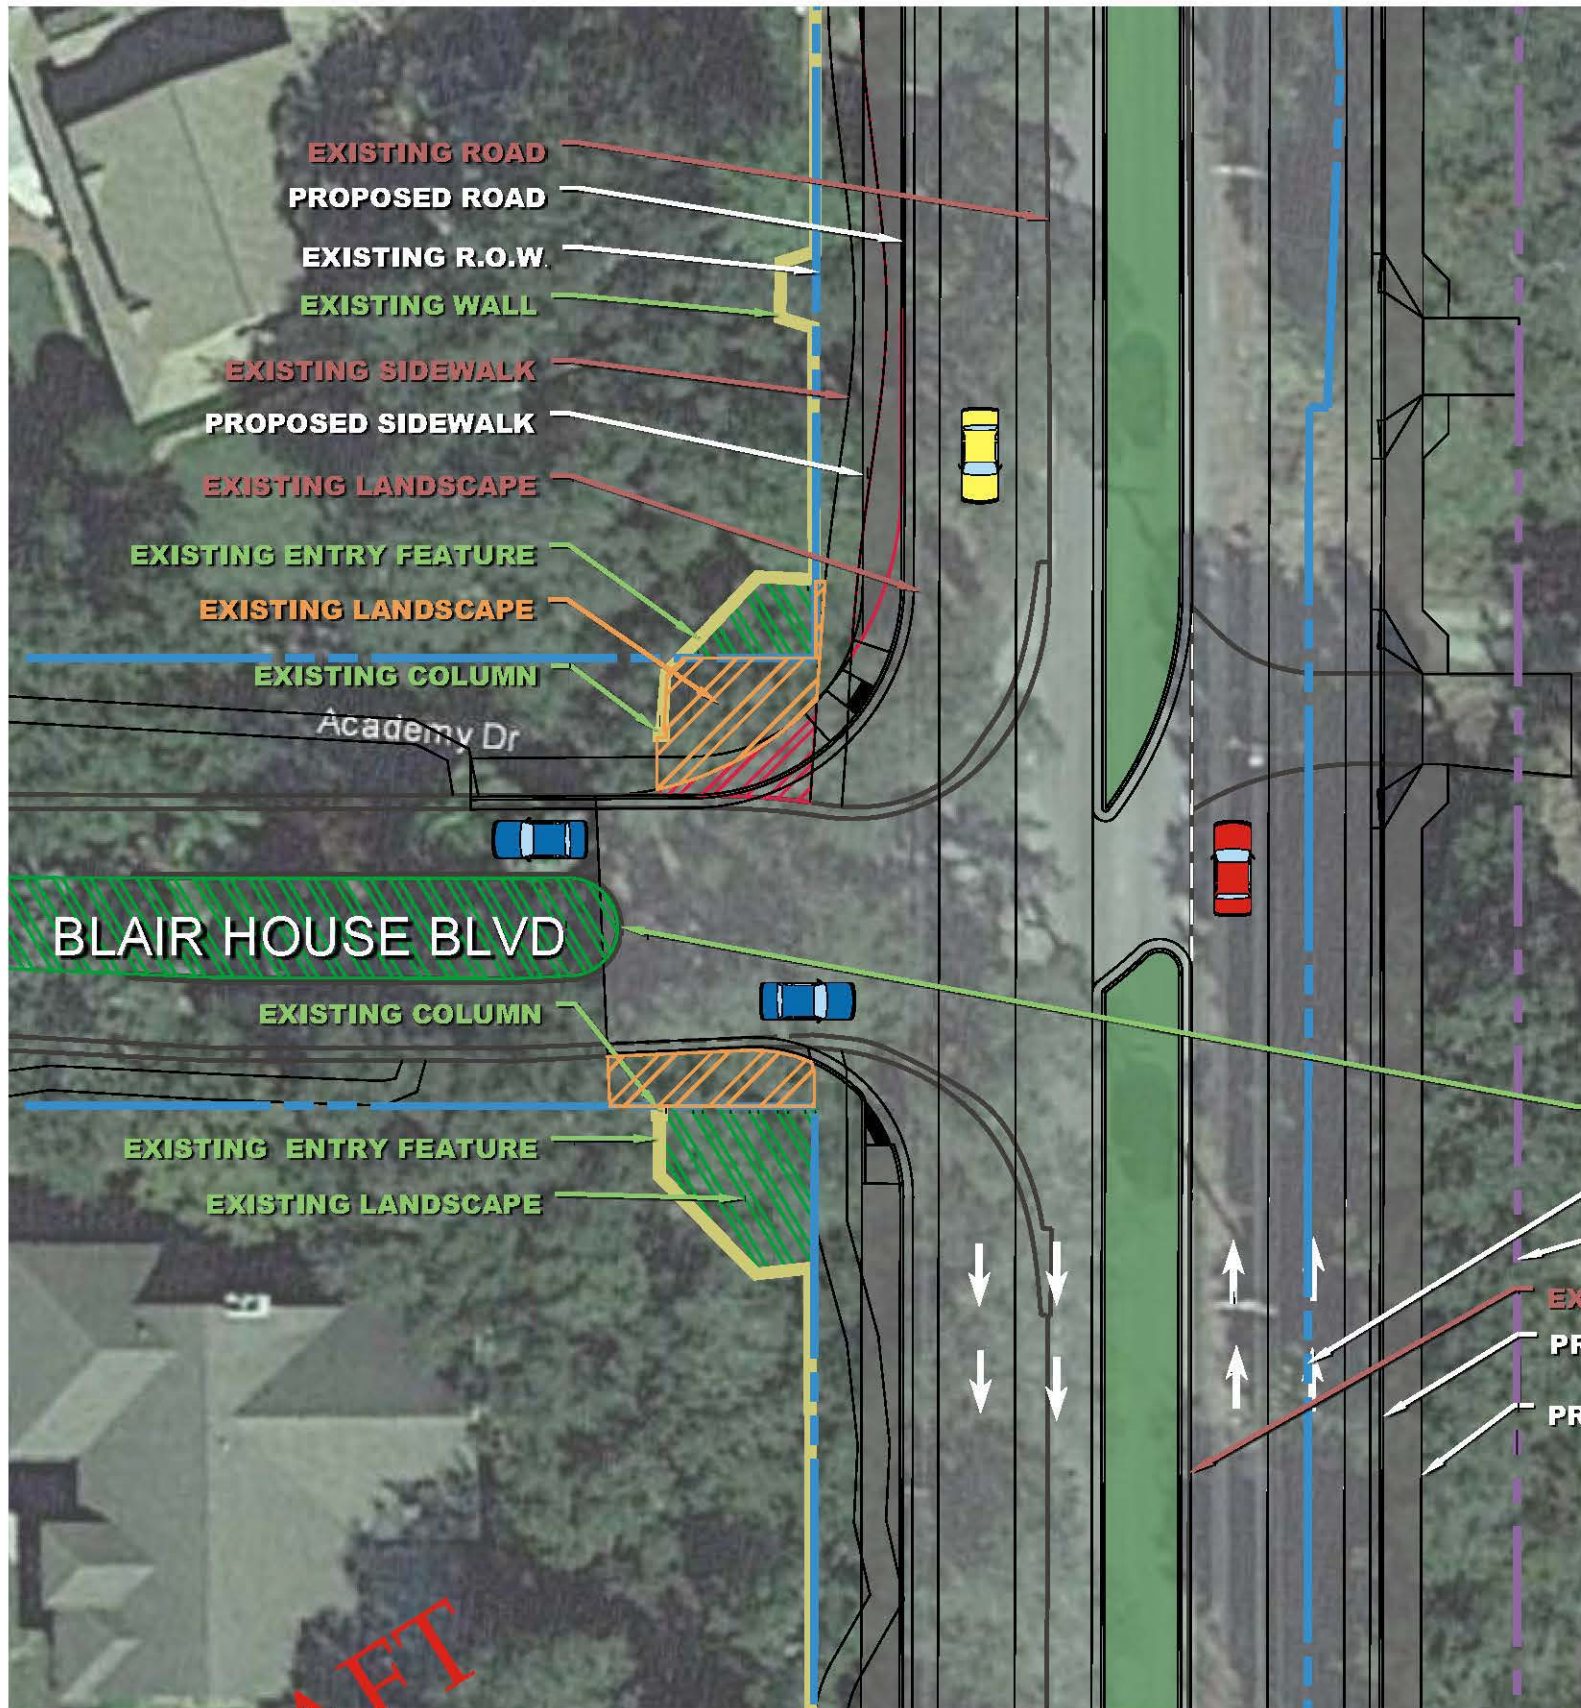


PARKLAND ESTATES COMMUNITY ENTRY
VIEW LOOKING NORTHWEST

KEY



RED-TO BE REMOVED
ORANGE-DISCUSSION POINT
GREEN- NOT LIKELY TO BE IMPACTED

-  **LANDSCAPE NOT LIKELY TO BE IMPACTED**
-  **POSSIBLE LANDSCAPE IMPACTS**
-  **LANDSCAPE TO BE REMOVED**
-  **ENTRY FEATURE**
-  **PROPOSED ROW**
-  **EXISTING ROW**

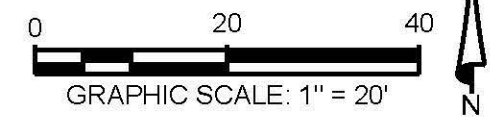


DRAFT

PARKLAND ESTATES

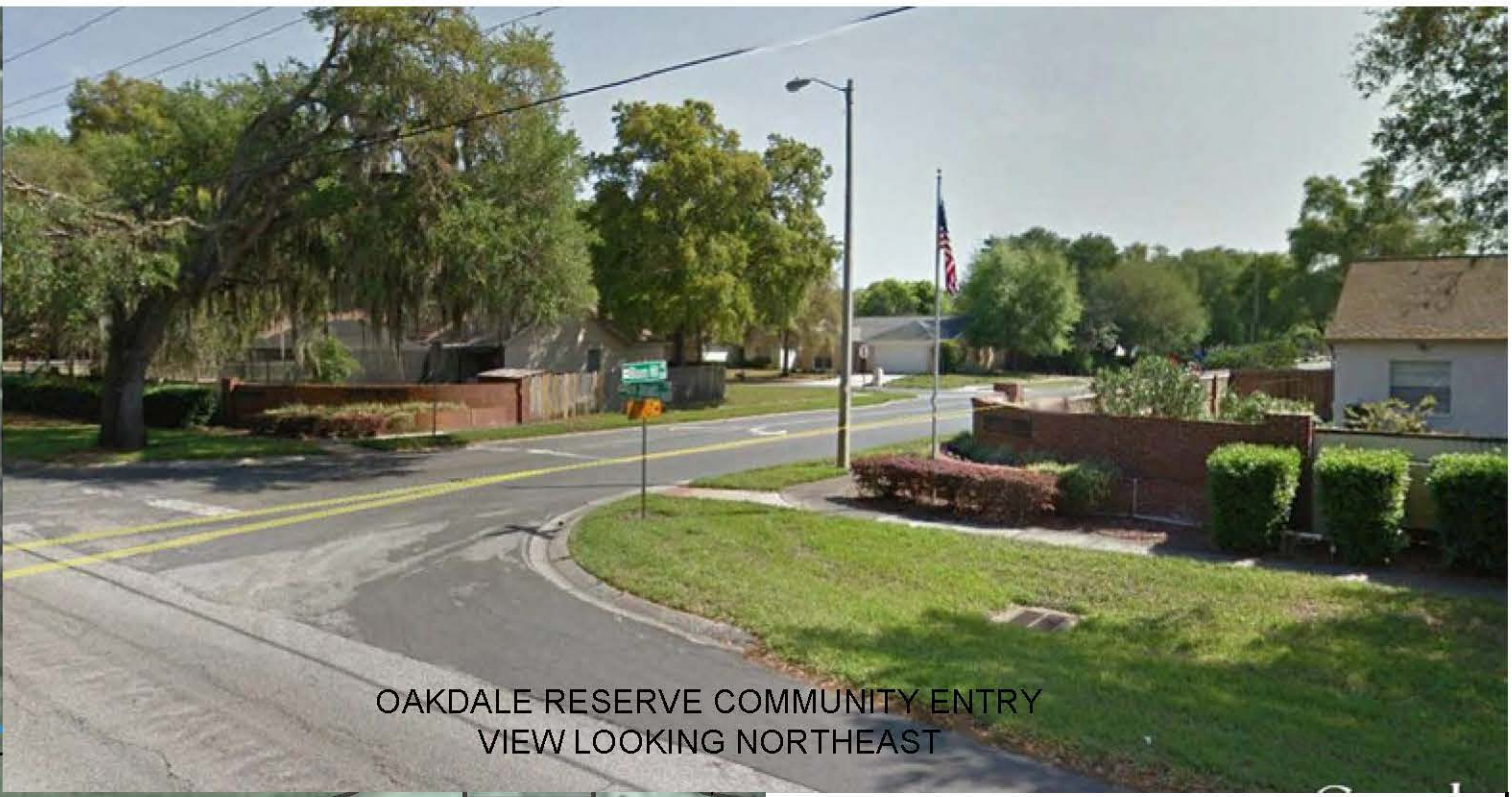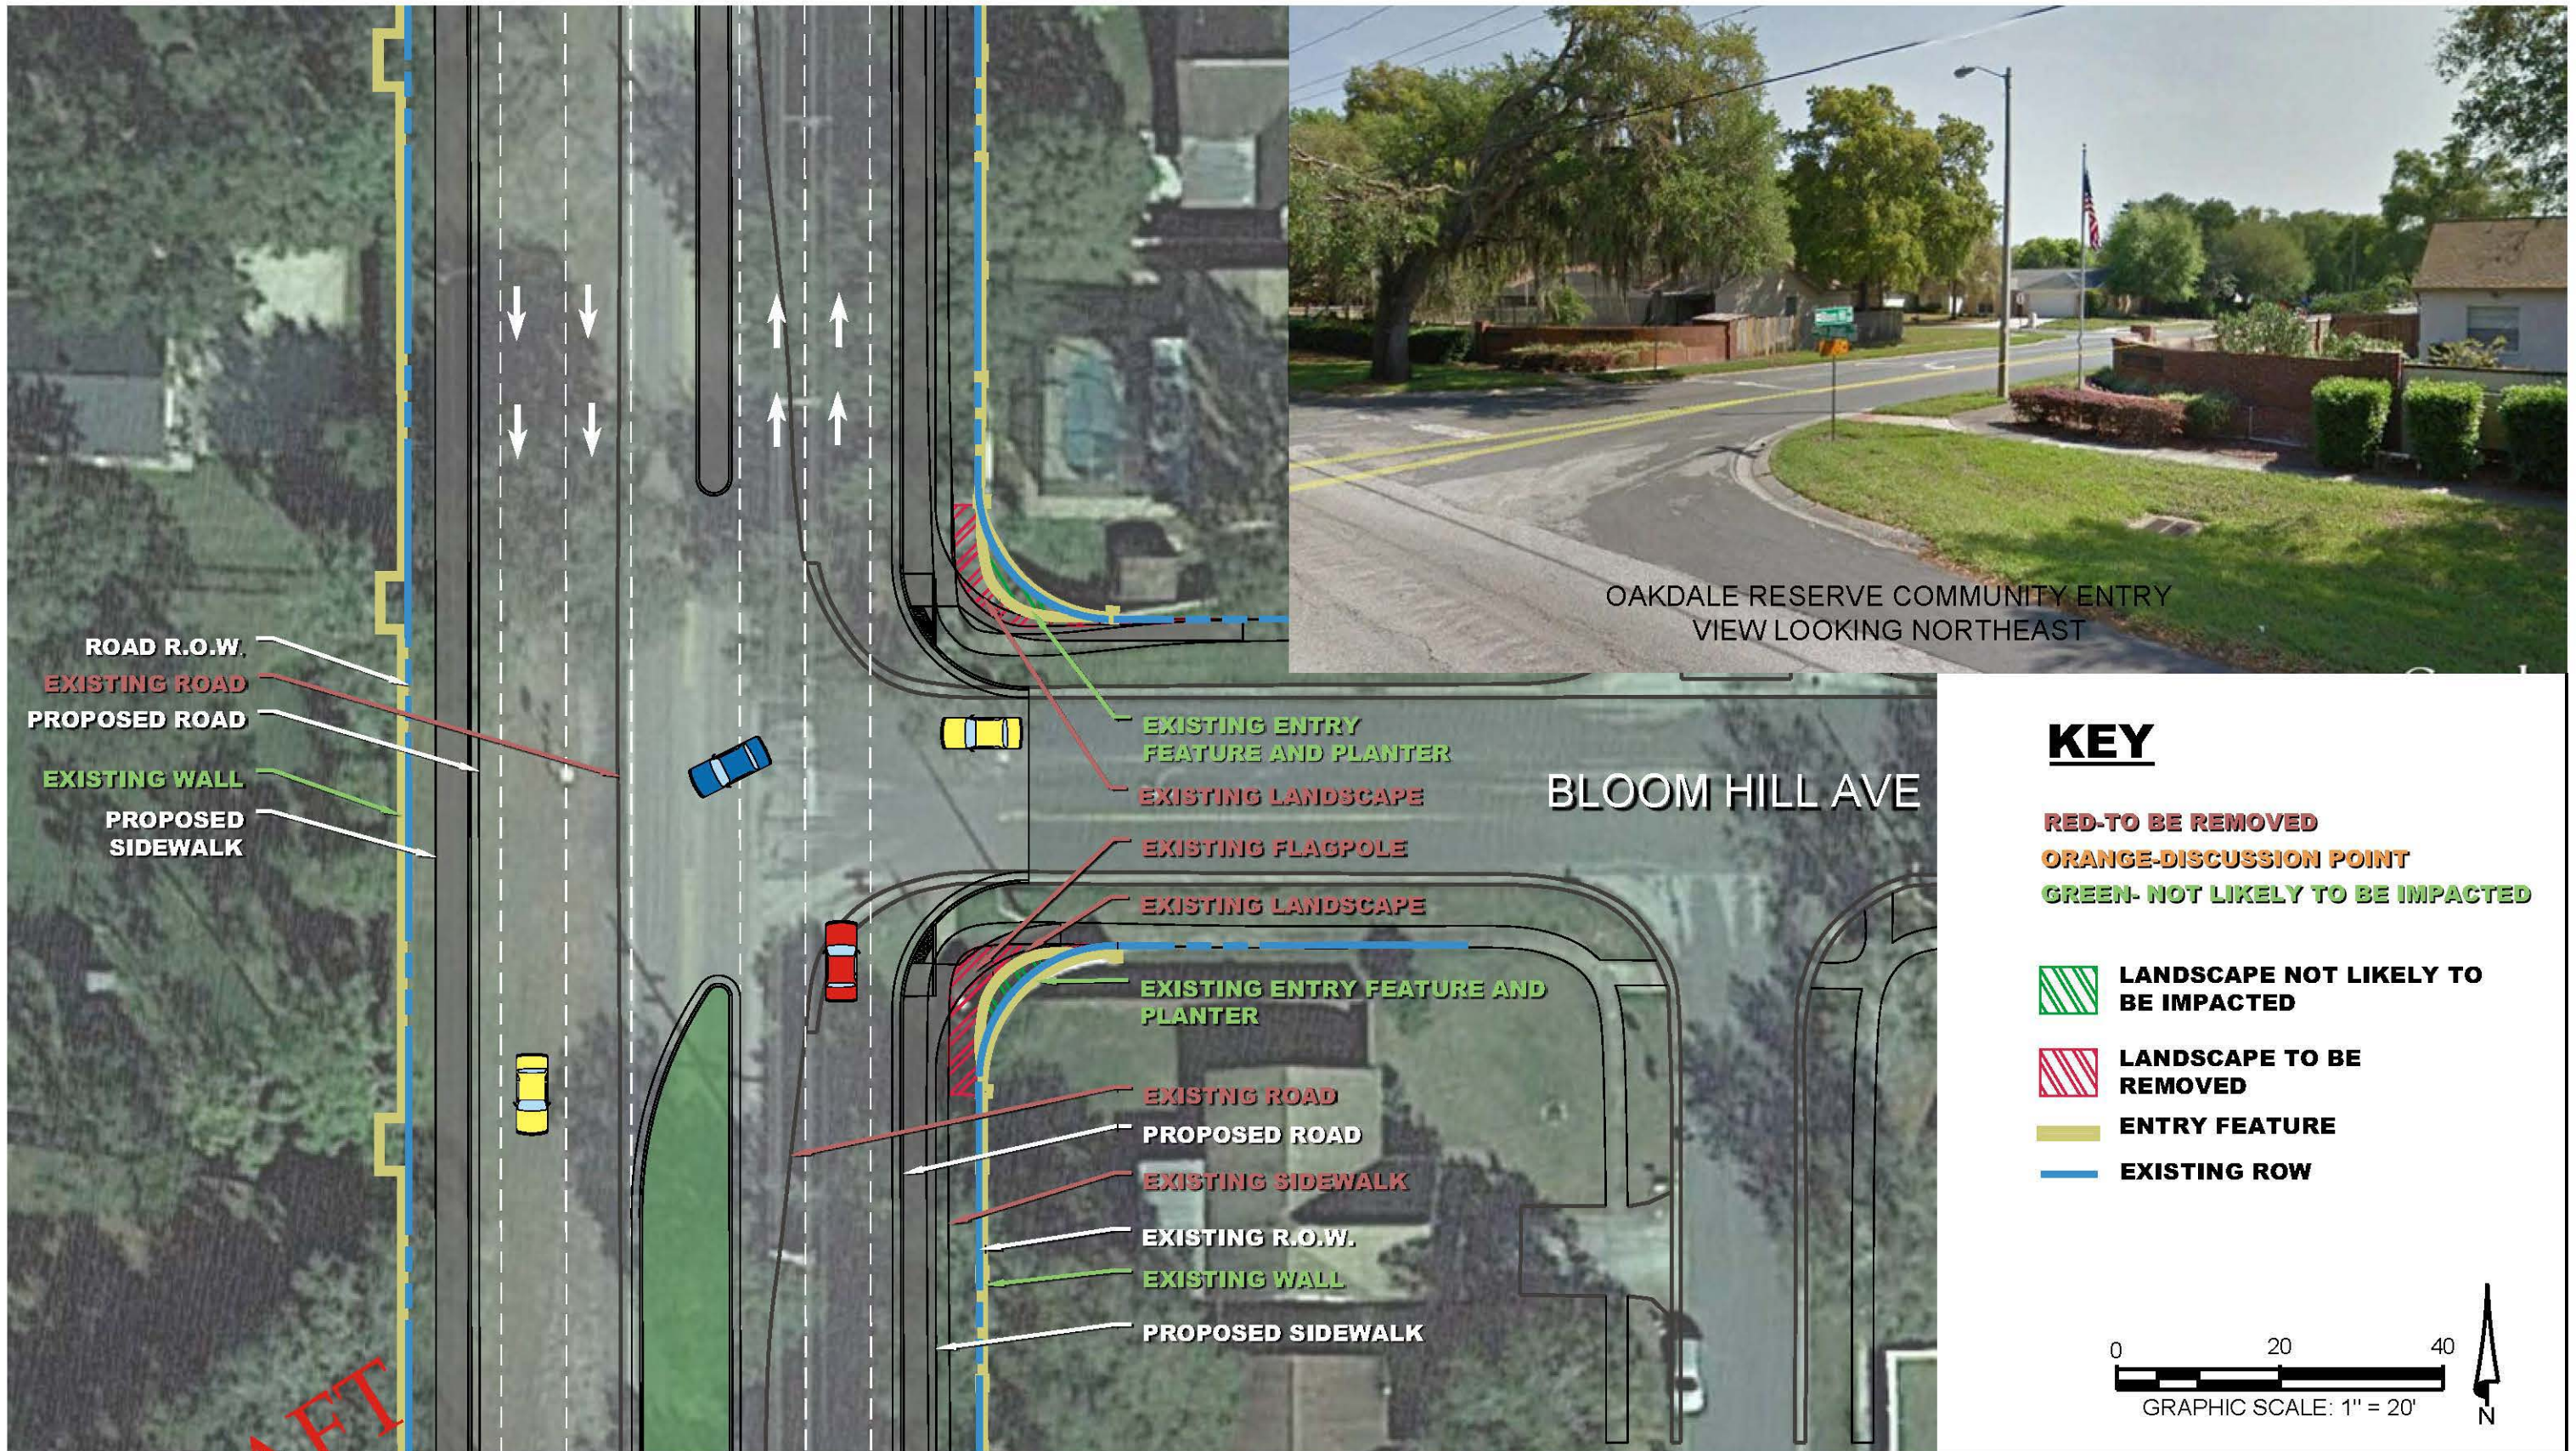


DRAFT

OAKDALE RESERVE

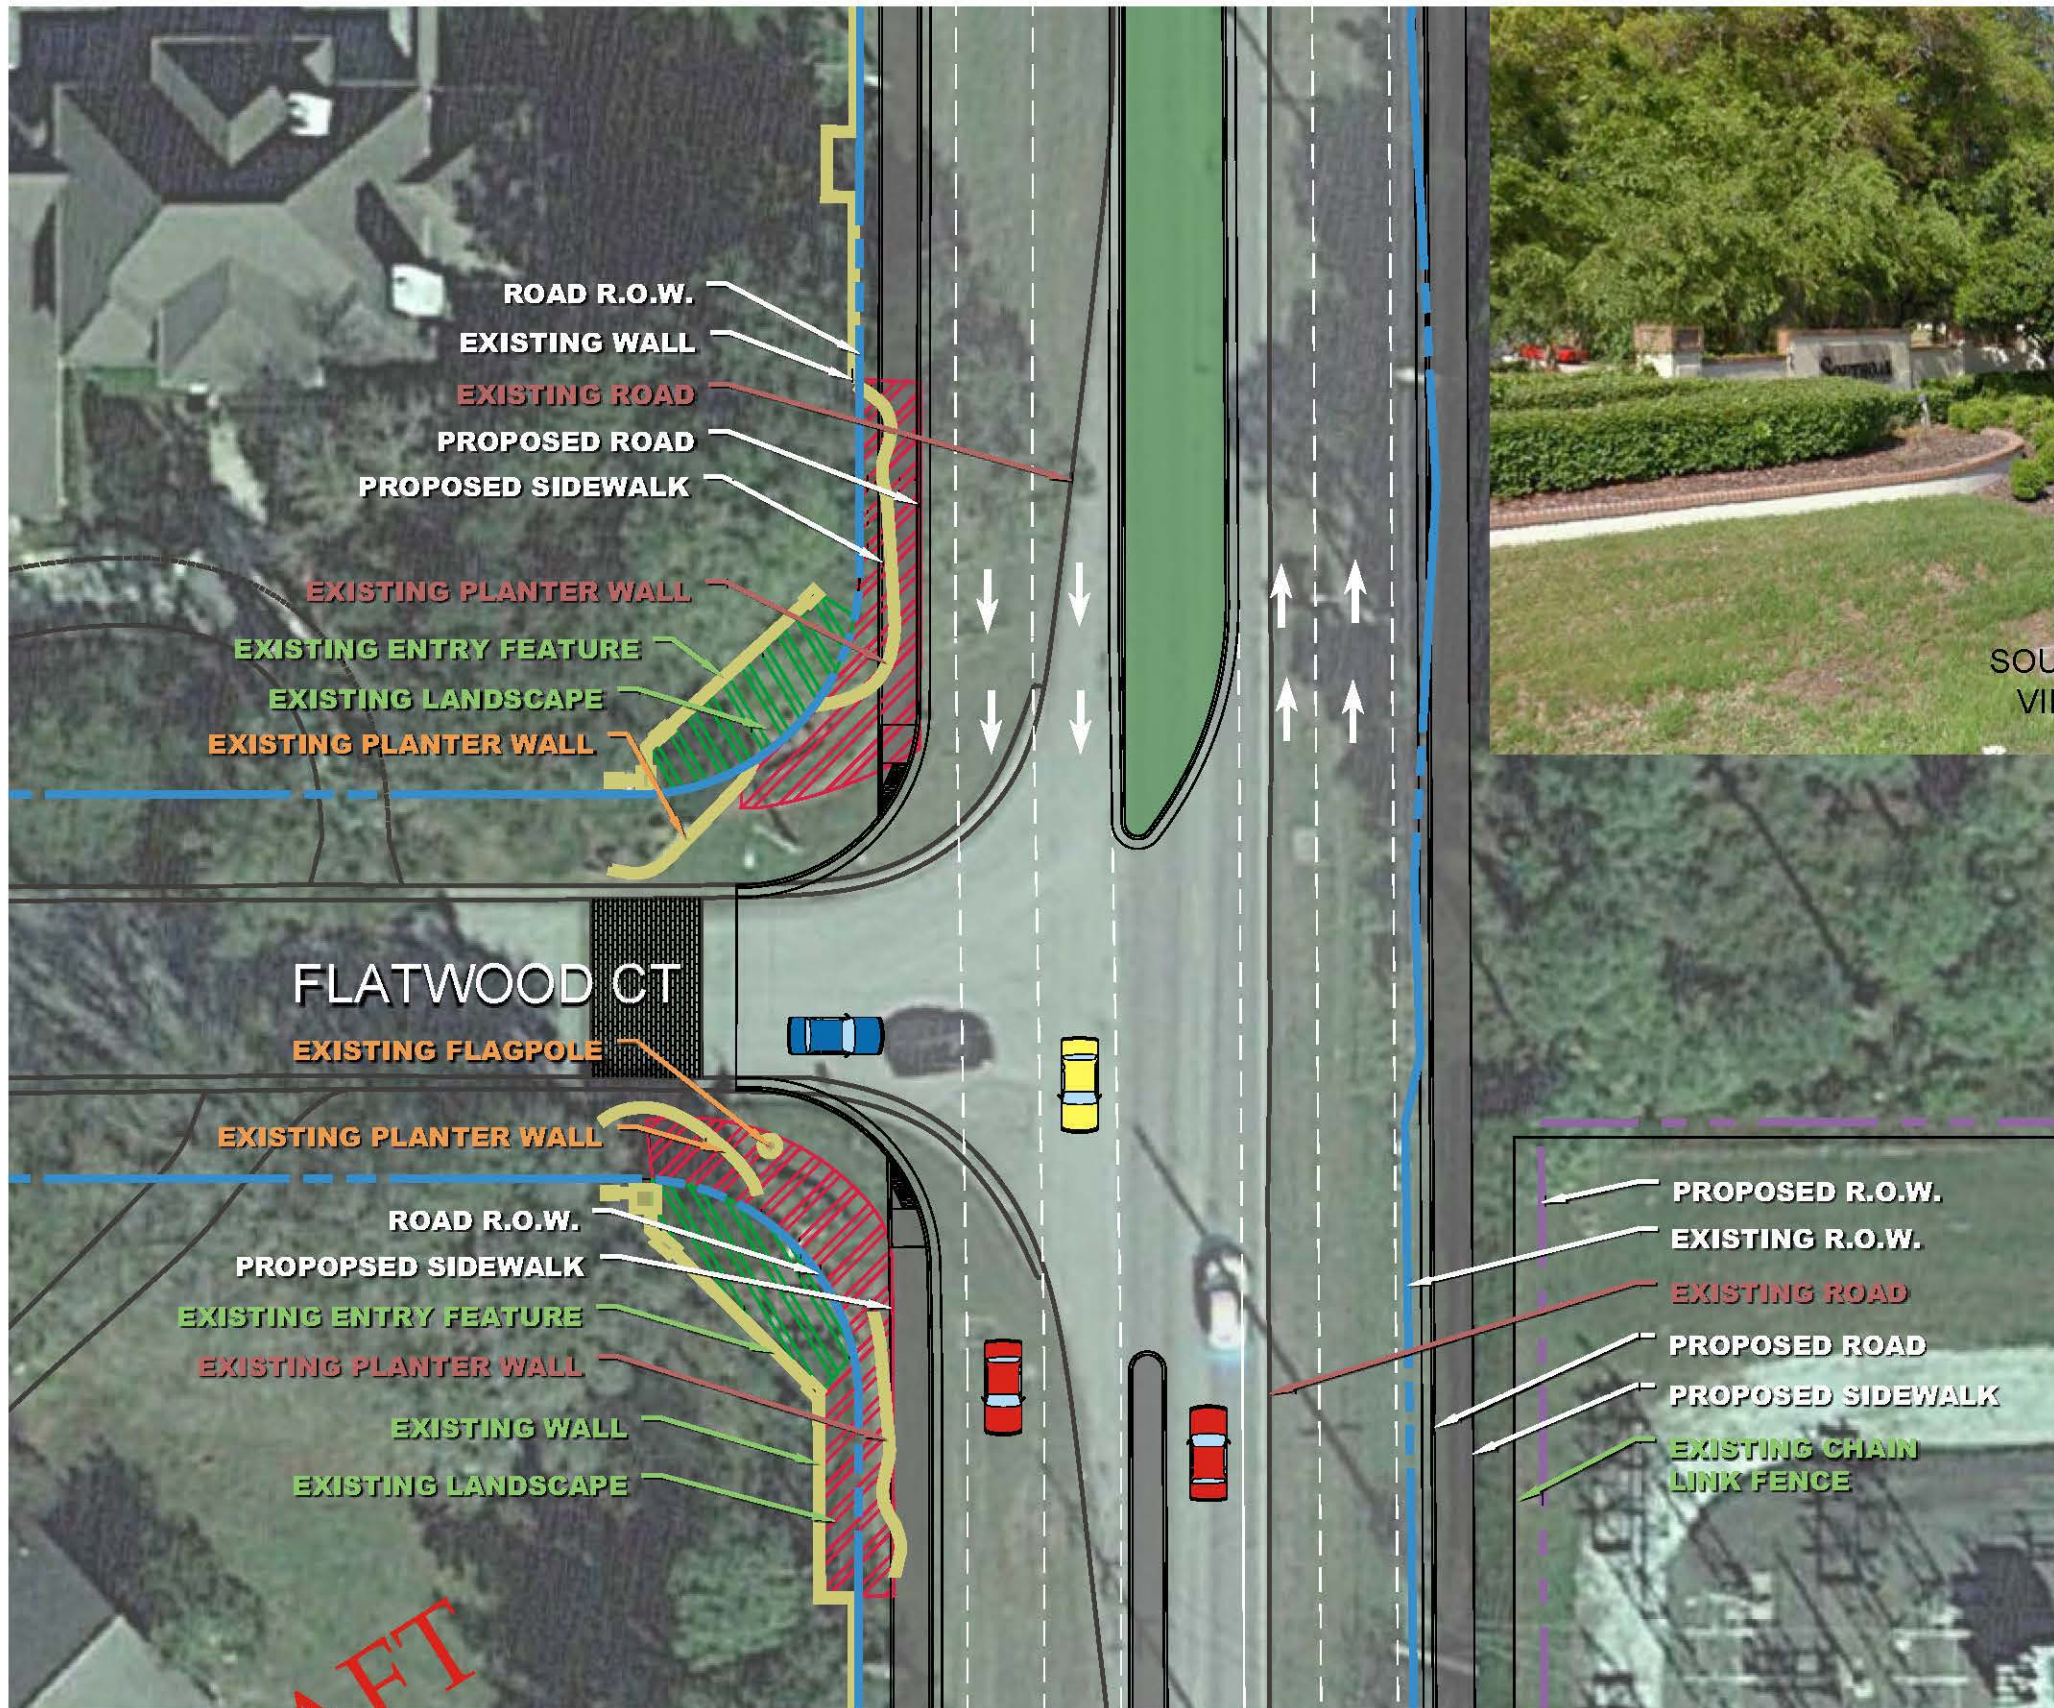


KEY

- RED-TO BE REMOVED**
- ORANGE-DISCUSSION POINT**
- GREEN- NOT LIKELY TO BE IMPACTED**
- LANDSCAPE NOT LIKELY TO BE IMPACTED**
- LANDSCAPE TO BE REMOVED**
- ENTRY FEATURE**
- PROPOSED ROW**
- EXISTING ROW**

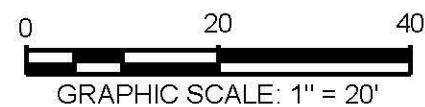



DRAFT

SOUTH OAK

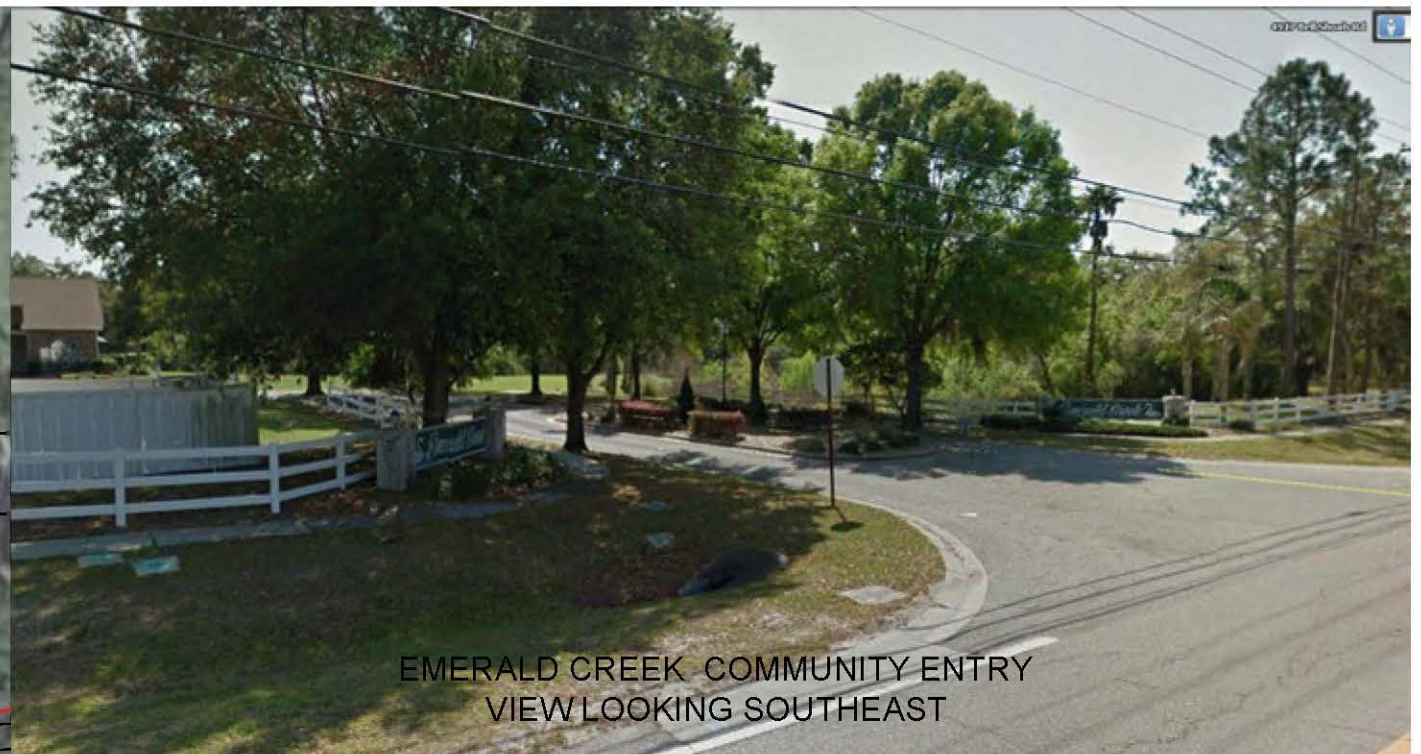



DRAFT

EMERALD CREEK

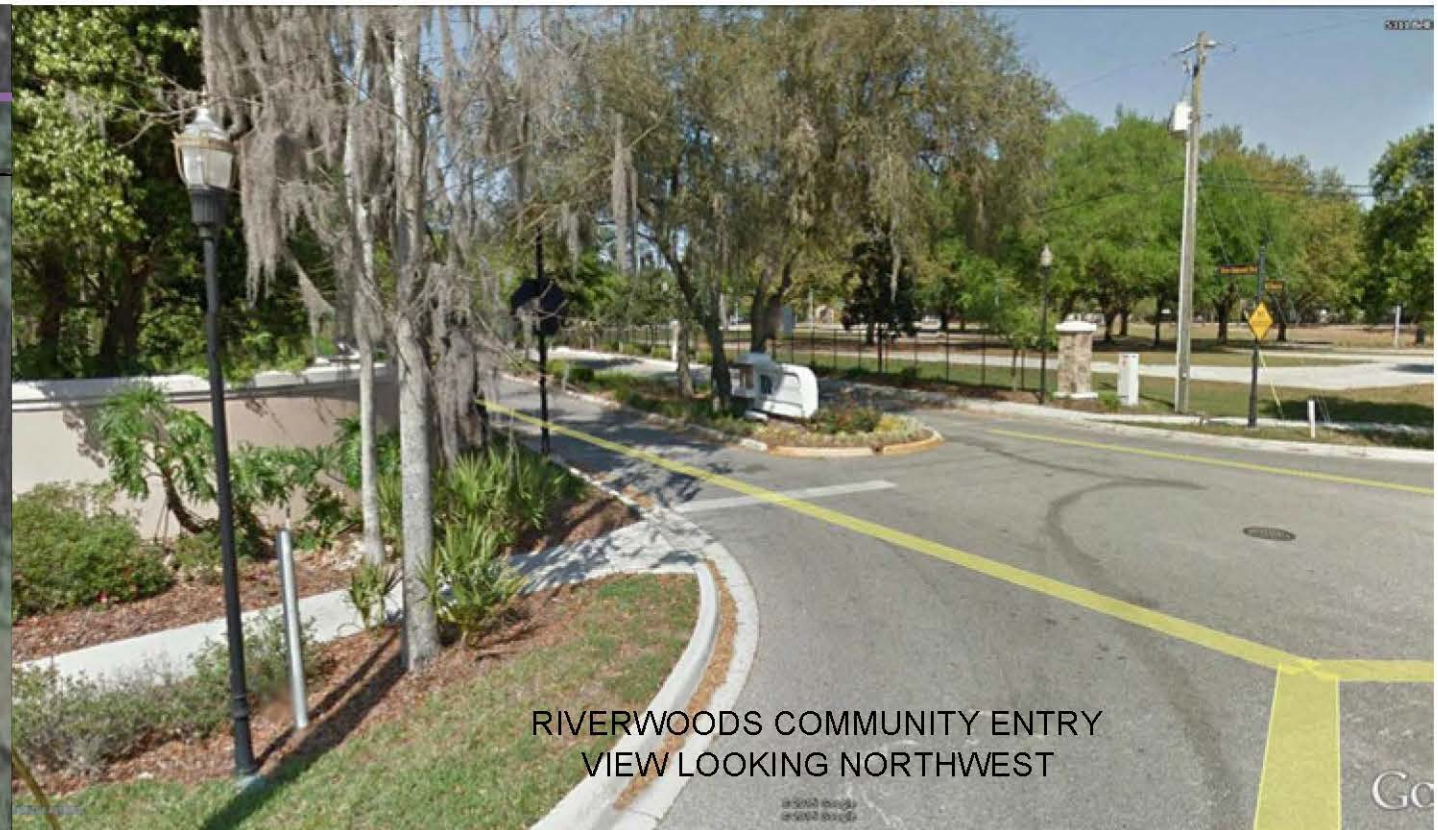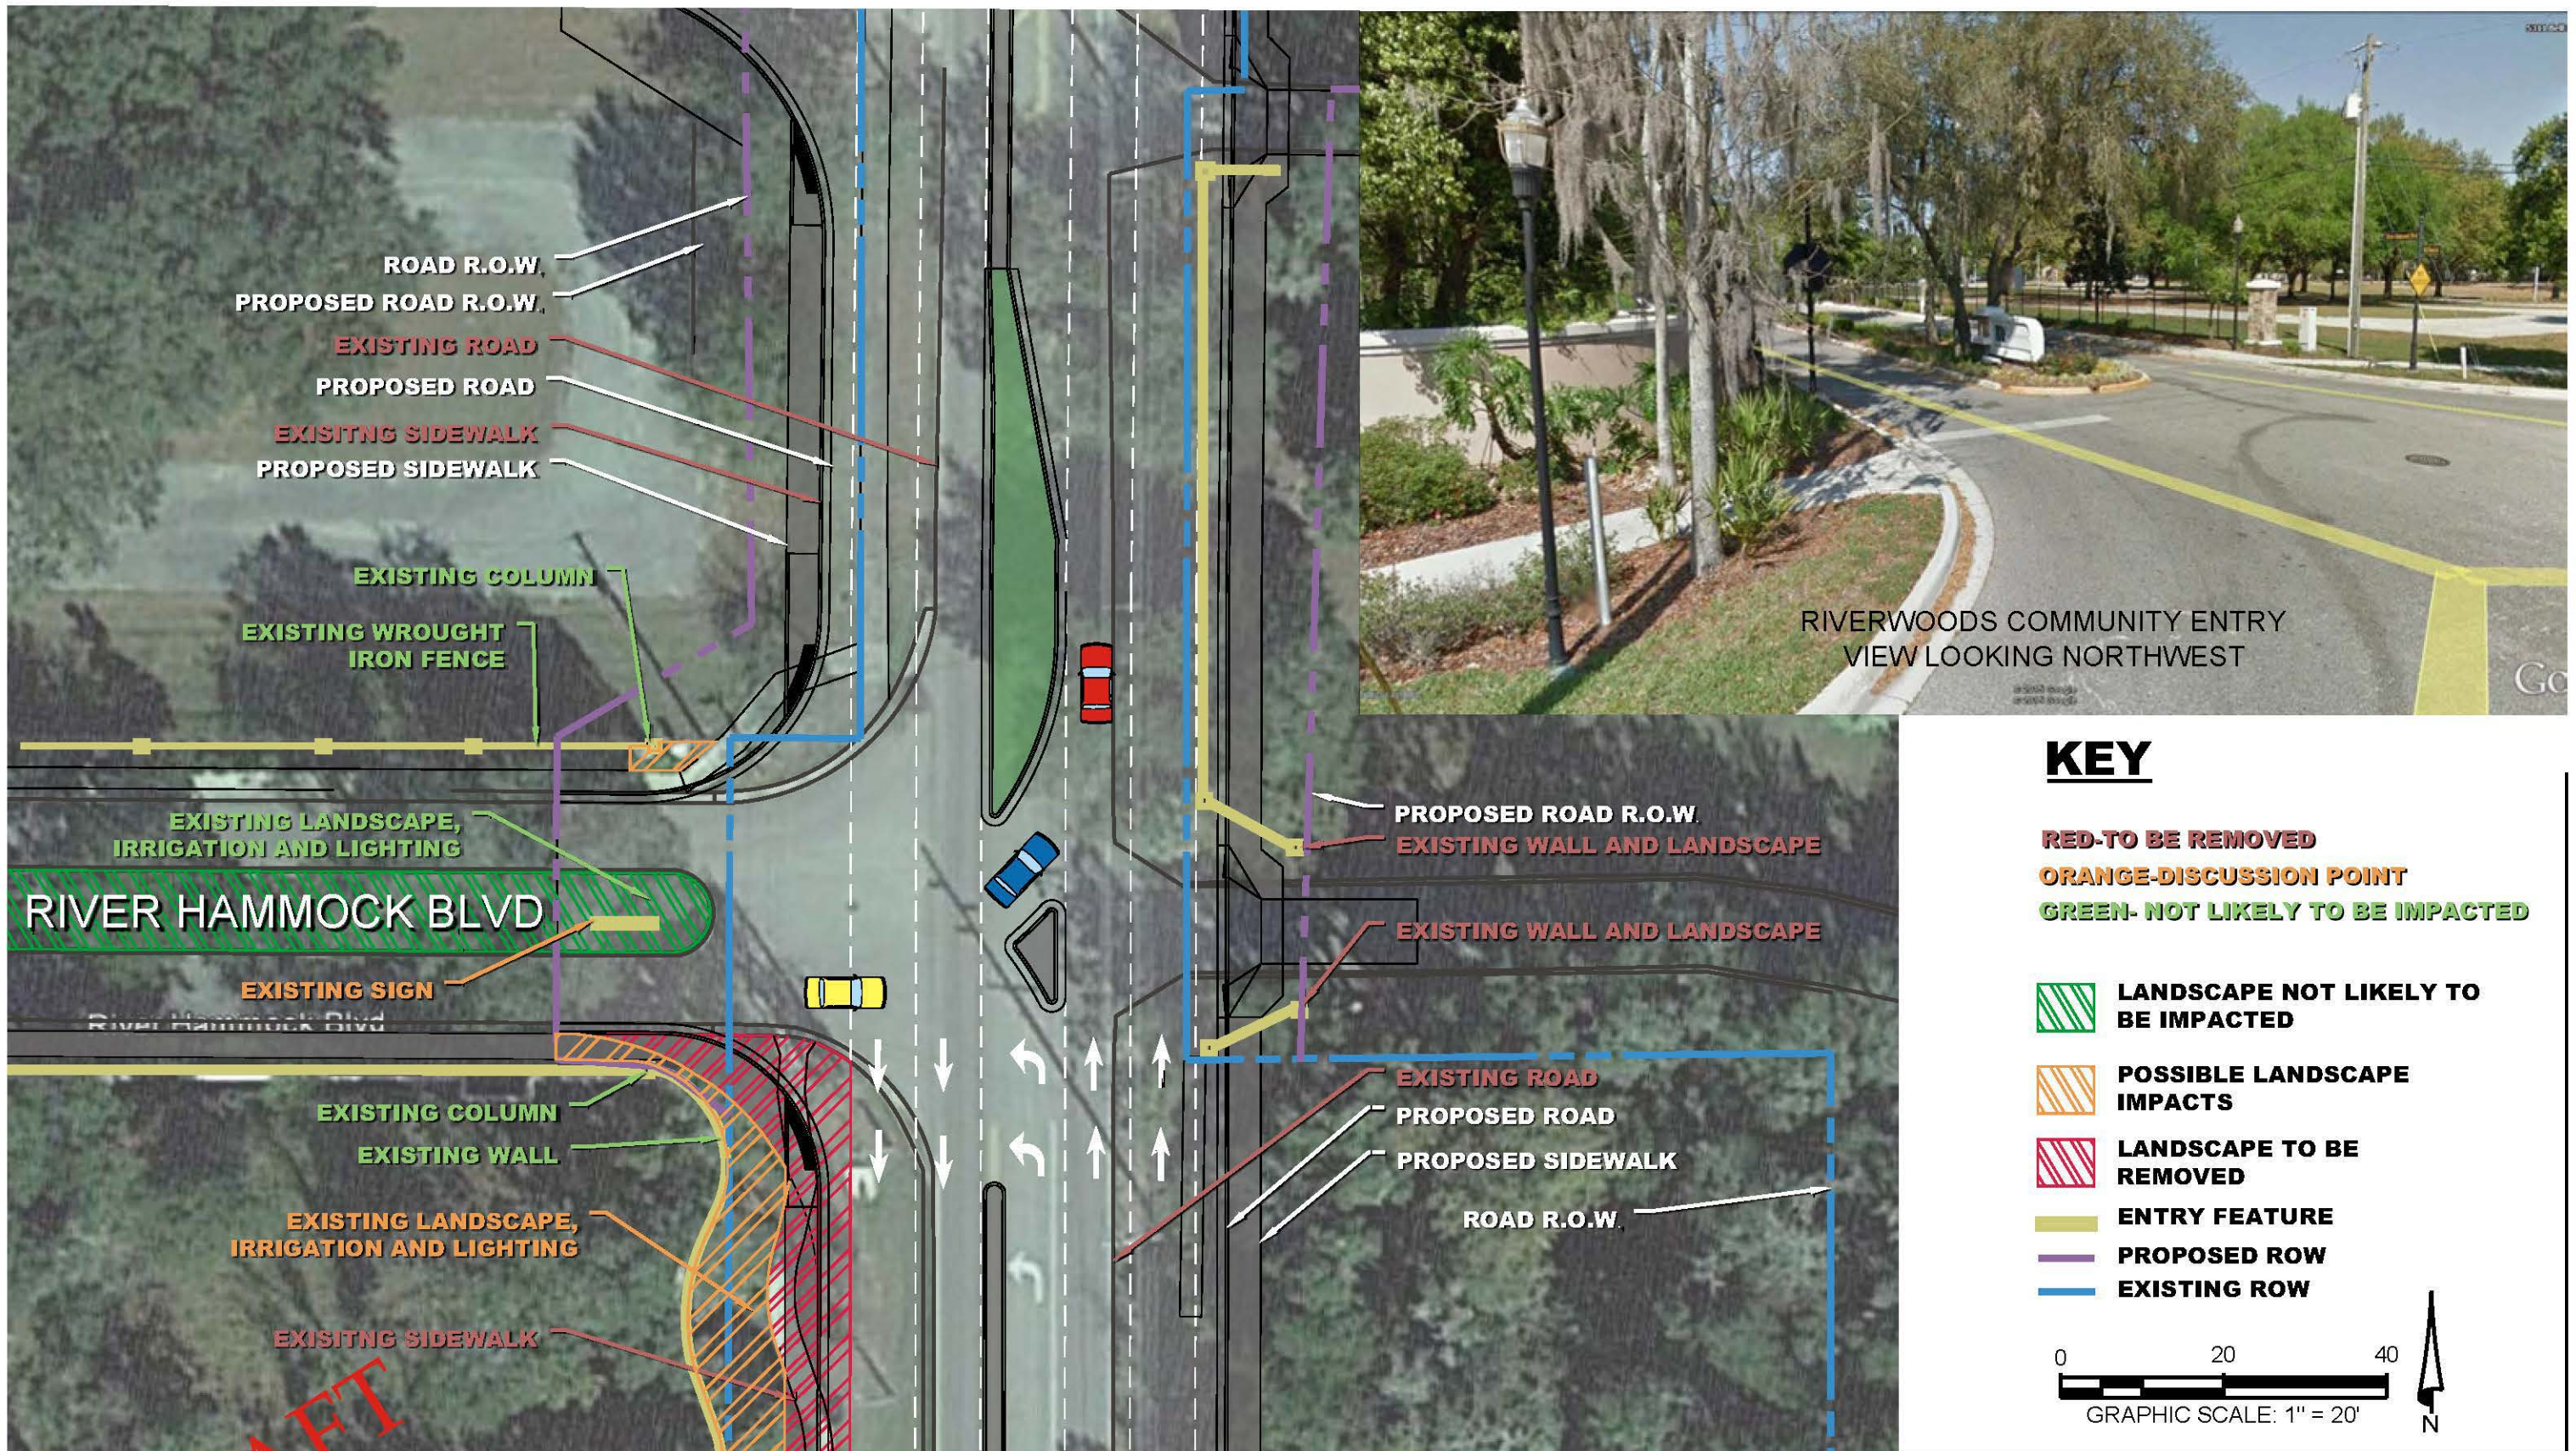

DRAFT


RIVERWOODS

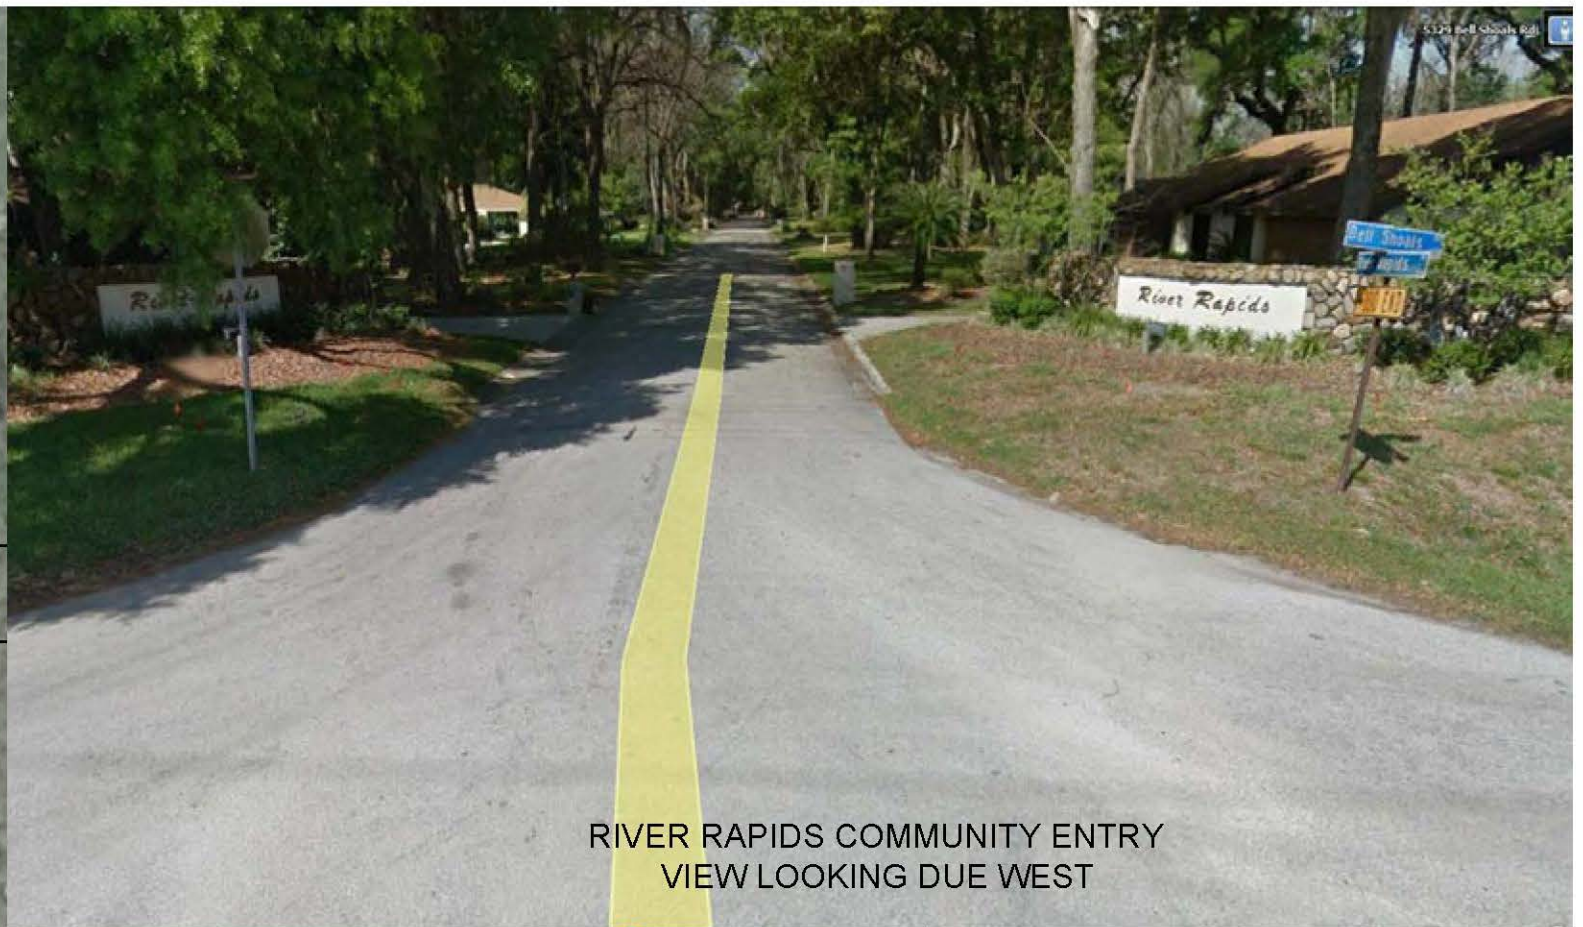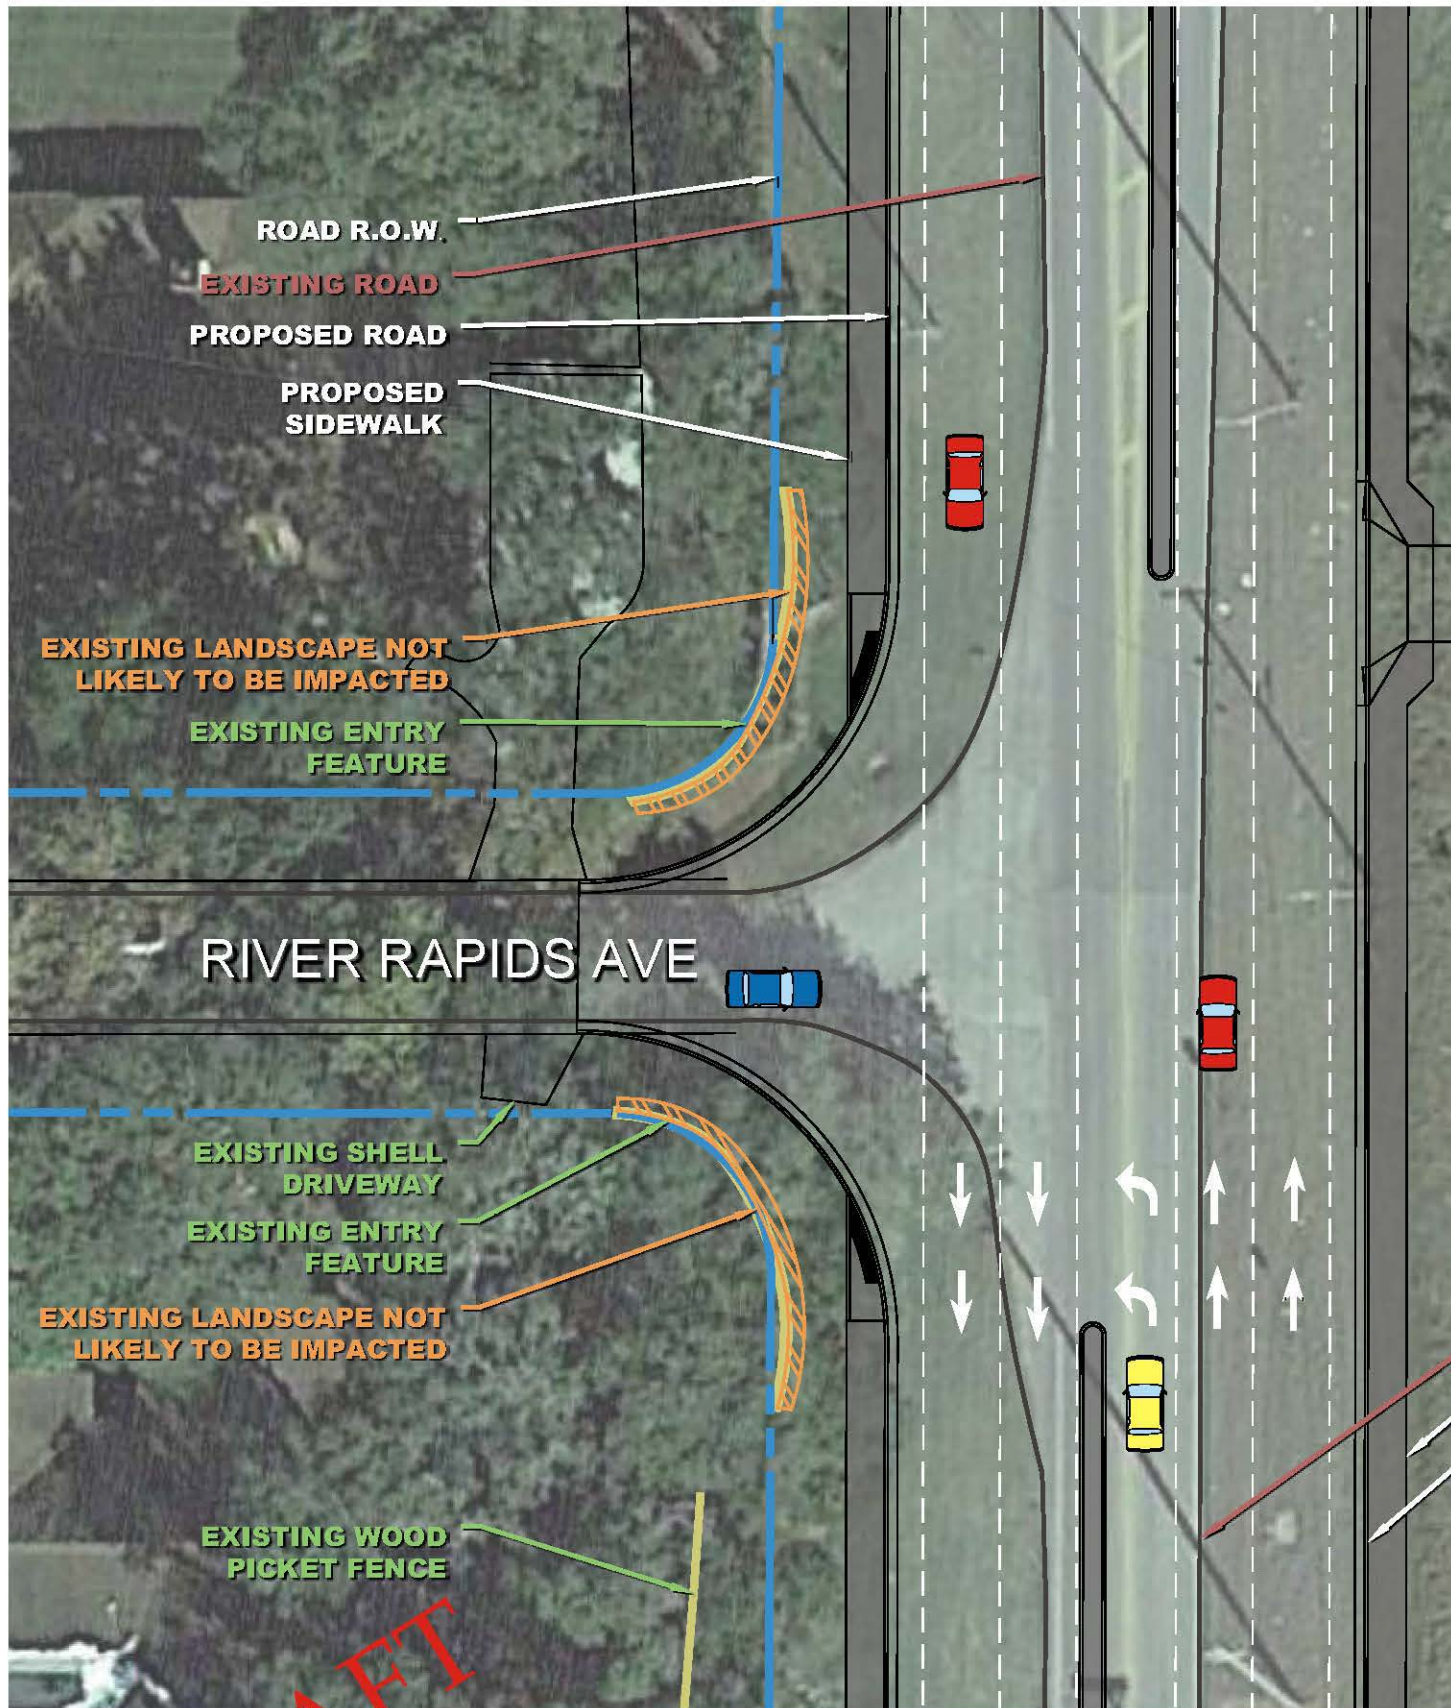

RIVER RAPIDS COMMUNITY ENTRY
VIEW LOOKING DUE WEST



KEY

- RED-TO BE REMOVED**
- ORANGE-DISCUSSION POINT**
- GREEN- NO LIKELY IMPACT**
-  **POSSIBLE LANDSCAPE IMPACTS**
-  **ENTRY FEATURE**
-  **EXISTING ROW**

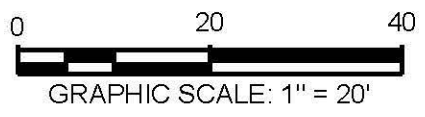

DRAFT


RIVER RAPIDS

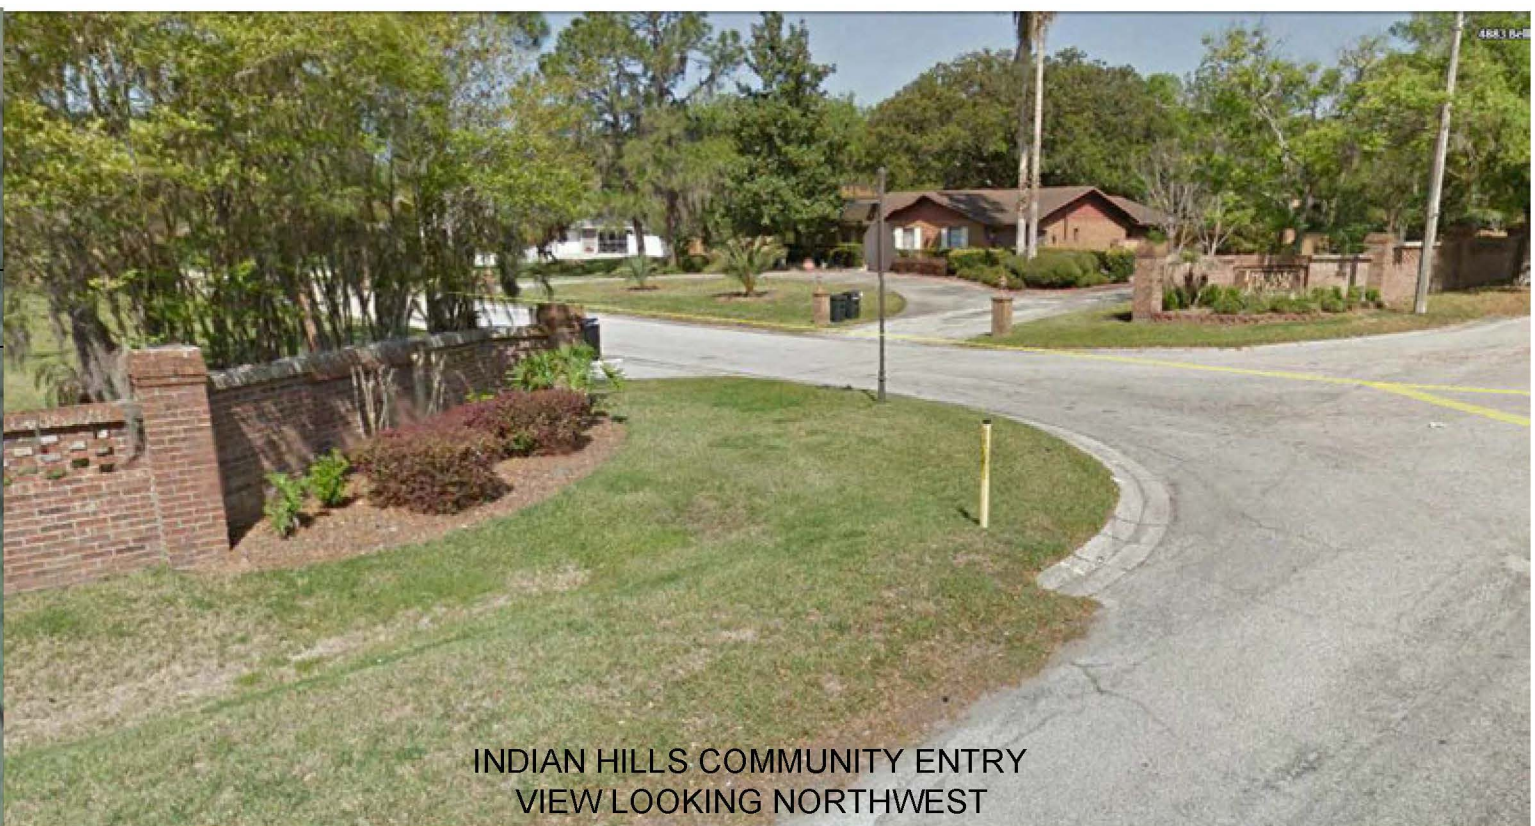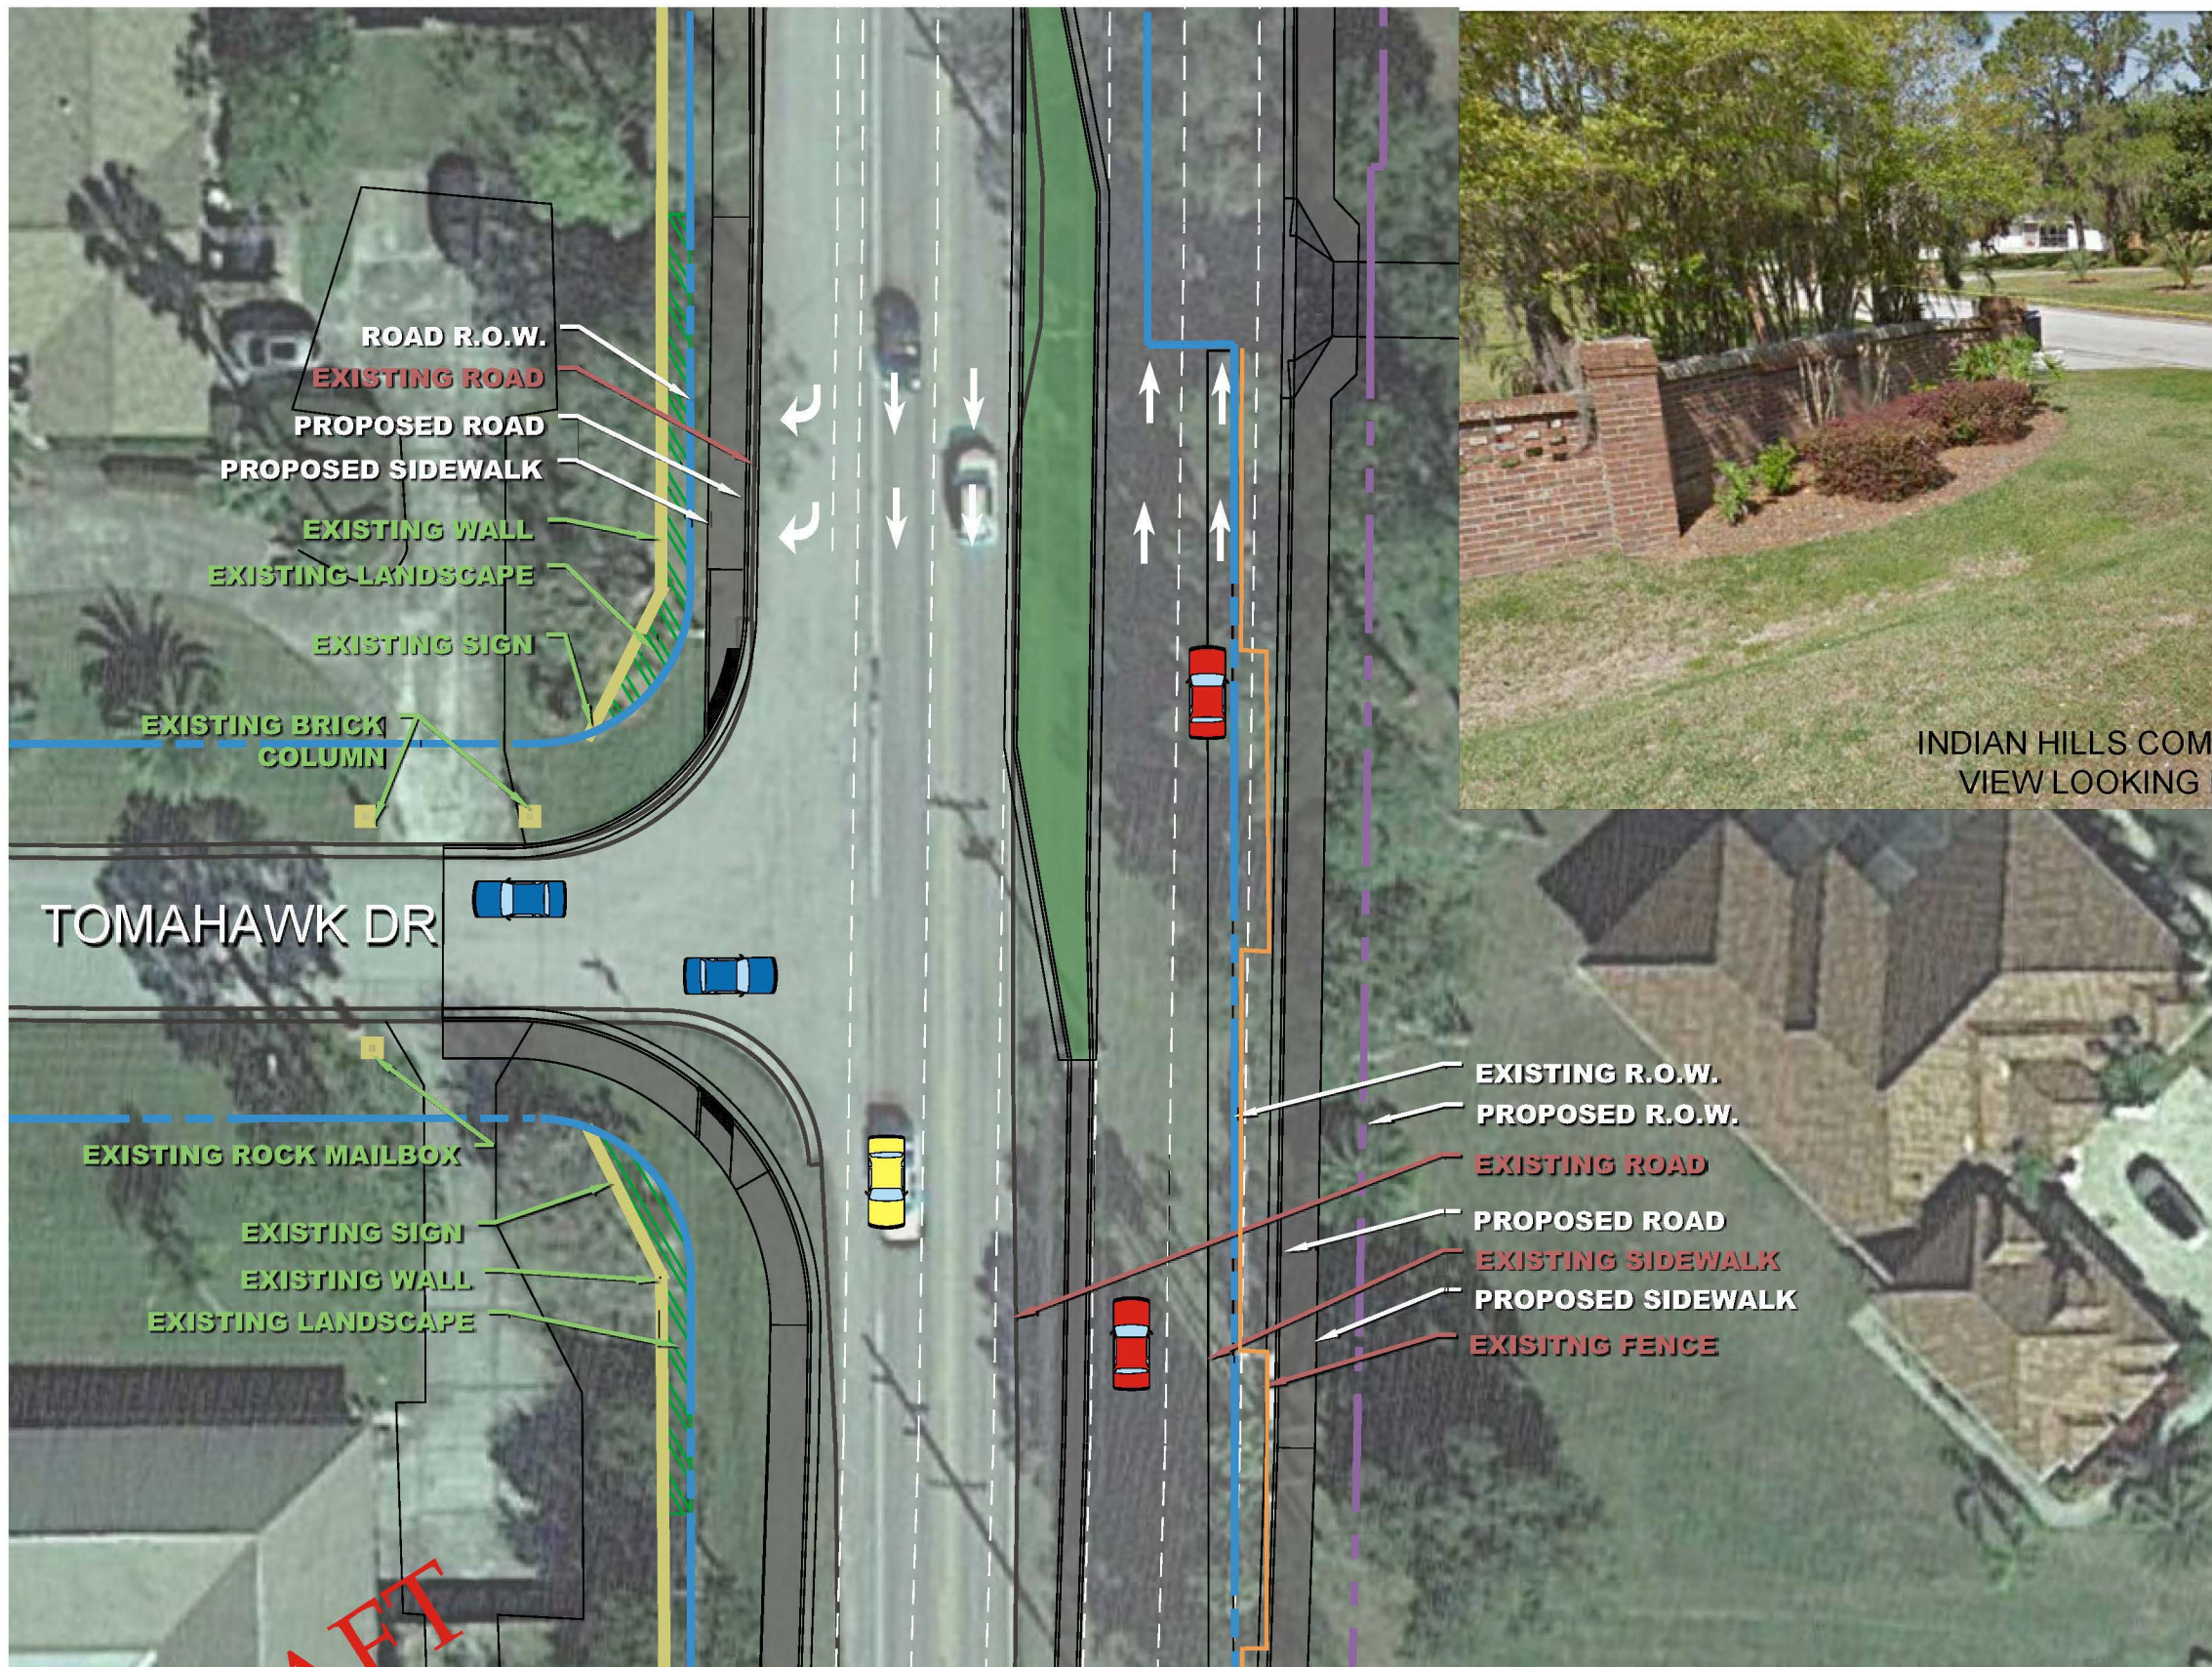

INDIAN HILLS COMMUNITY ENTRY
VIEW LOOKING NORTHWEST


KEY

- GREEN- NOT LIKELY TO BE IMPACTED**
- RED- TO BE REMOVED**
-  **LANDSCAPE NOT LIKELY TO BE IMPACTED BY CONSTRUCTION**
-  **ENTRY FEATURE**
-  **PROPOSED ROW**
-  **EXISTING ROW**

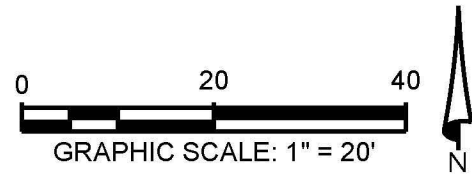


DRAFT

INDIAN HILLS

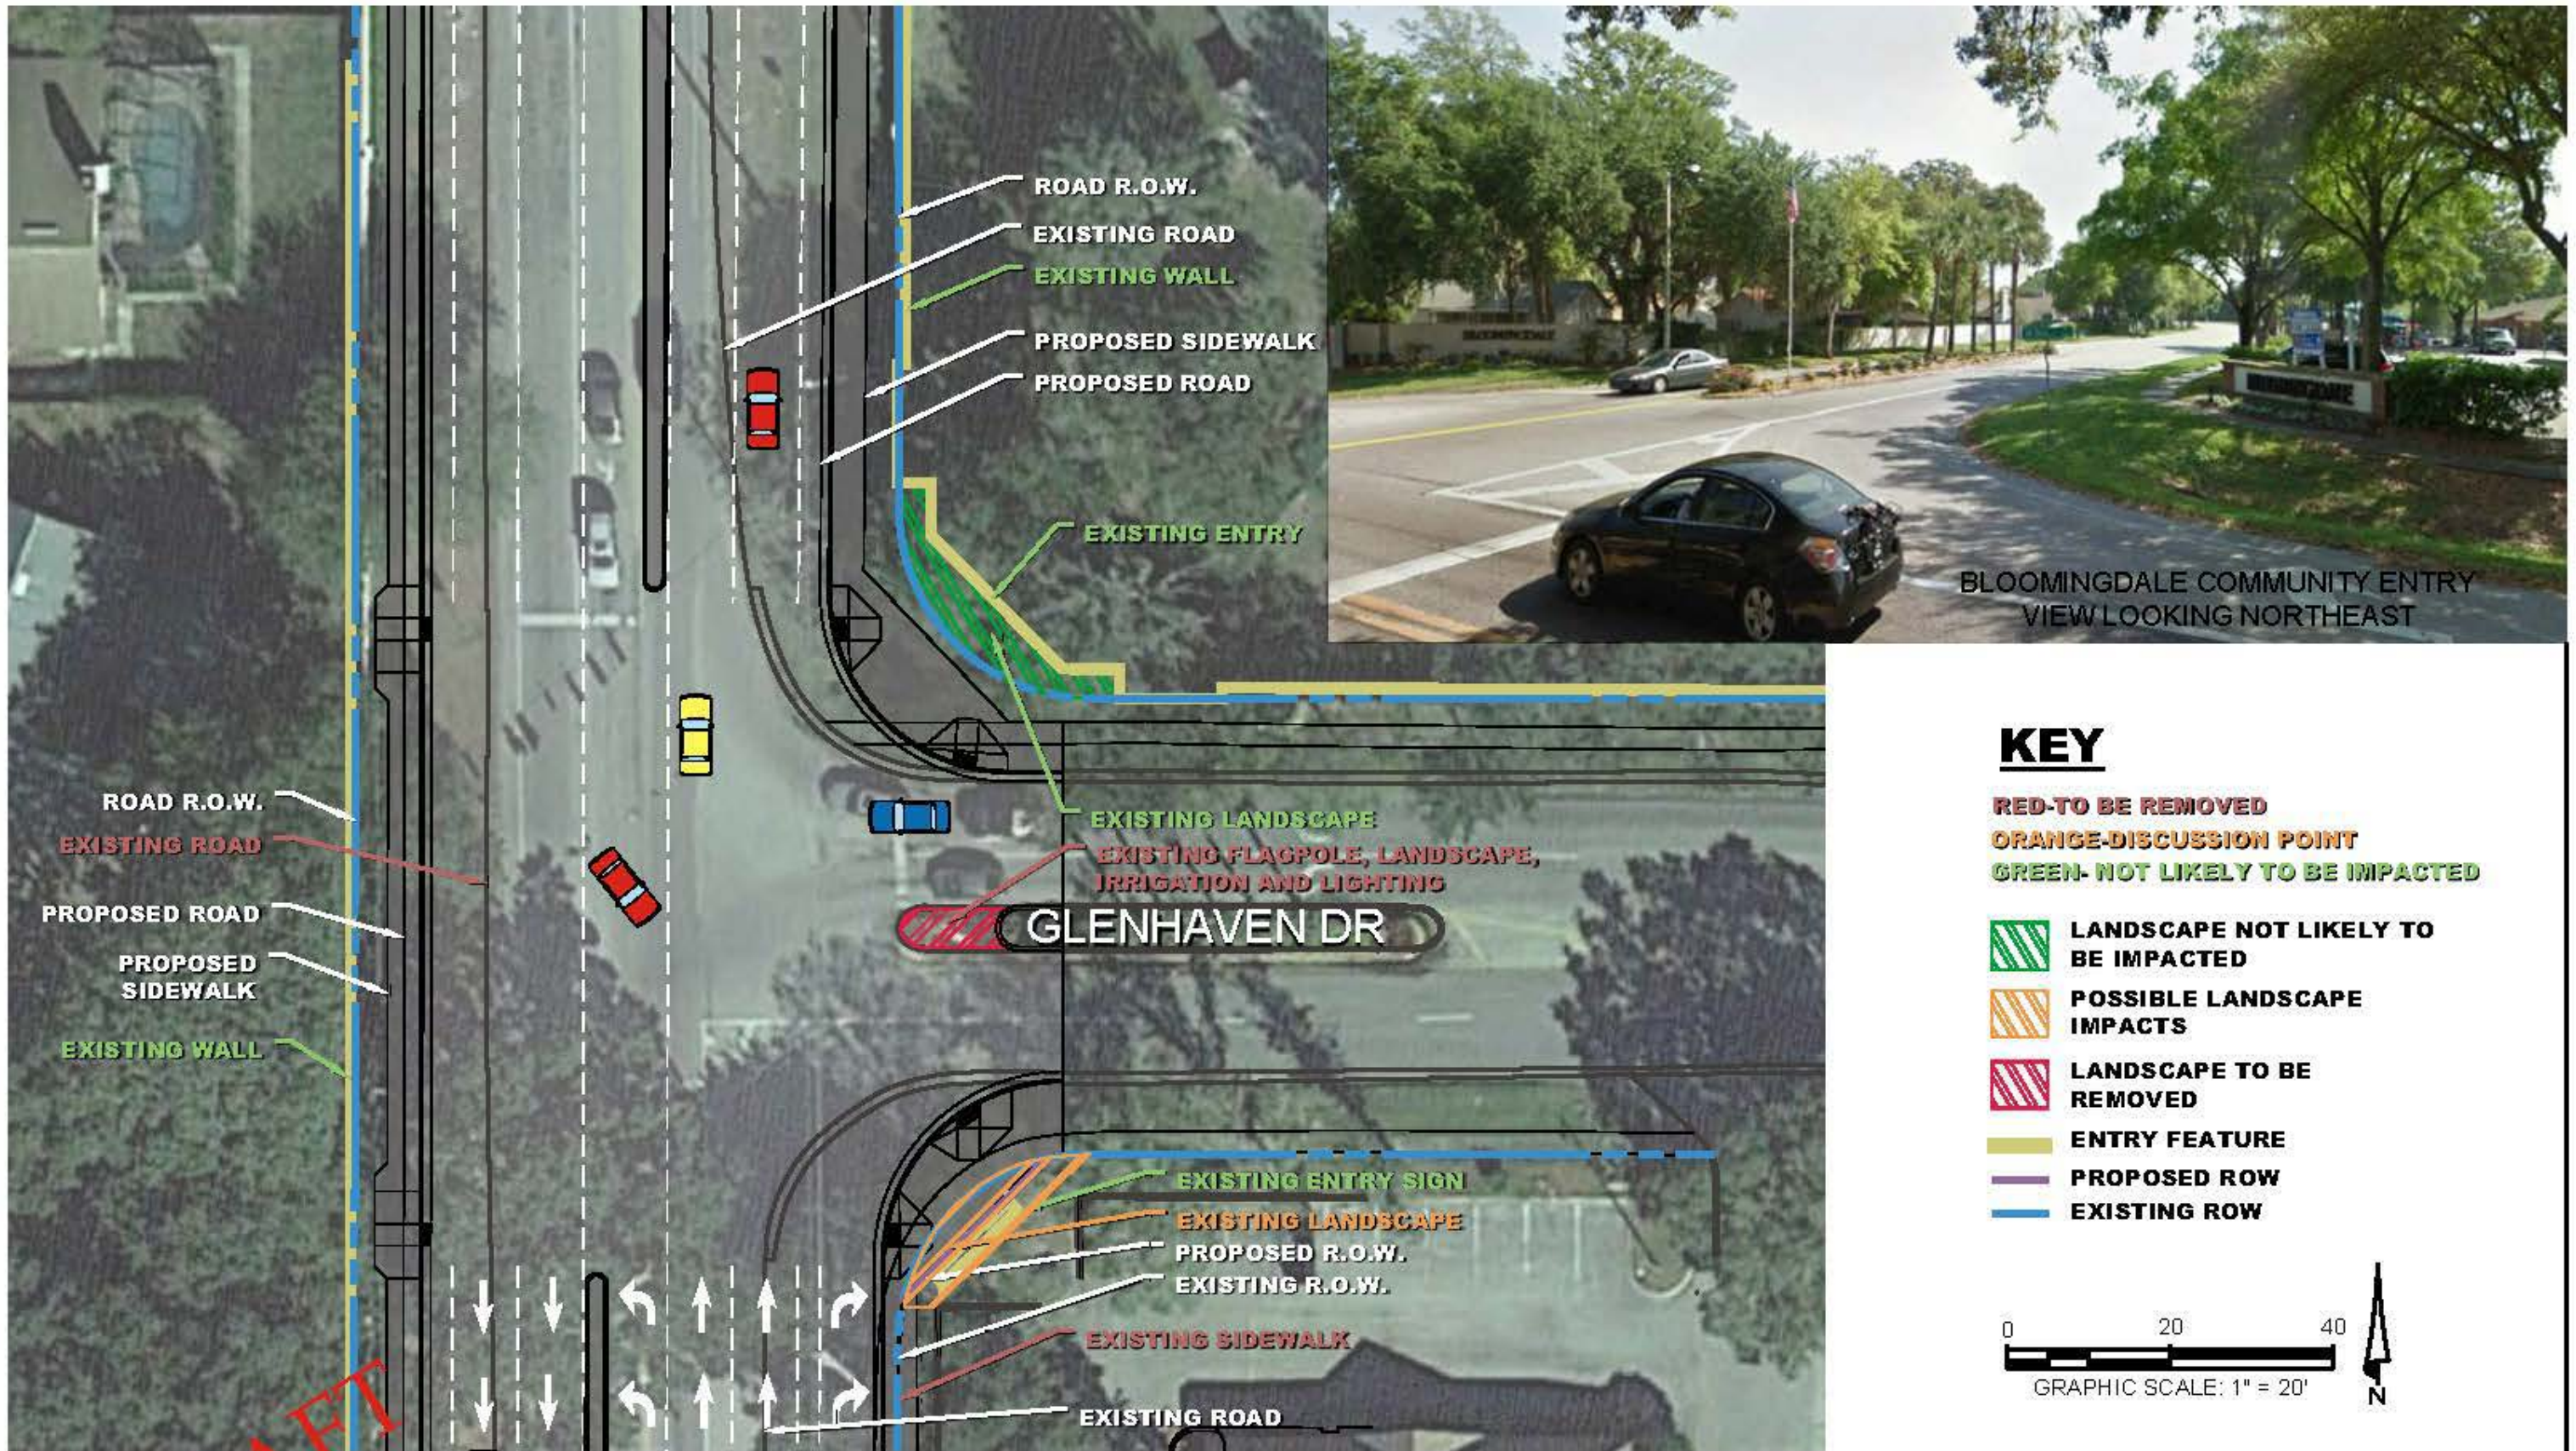


DRAFT

BLOOMINGDALE

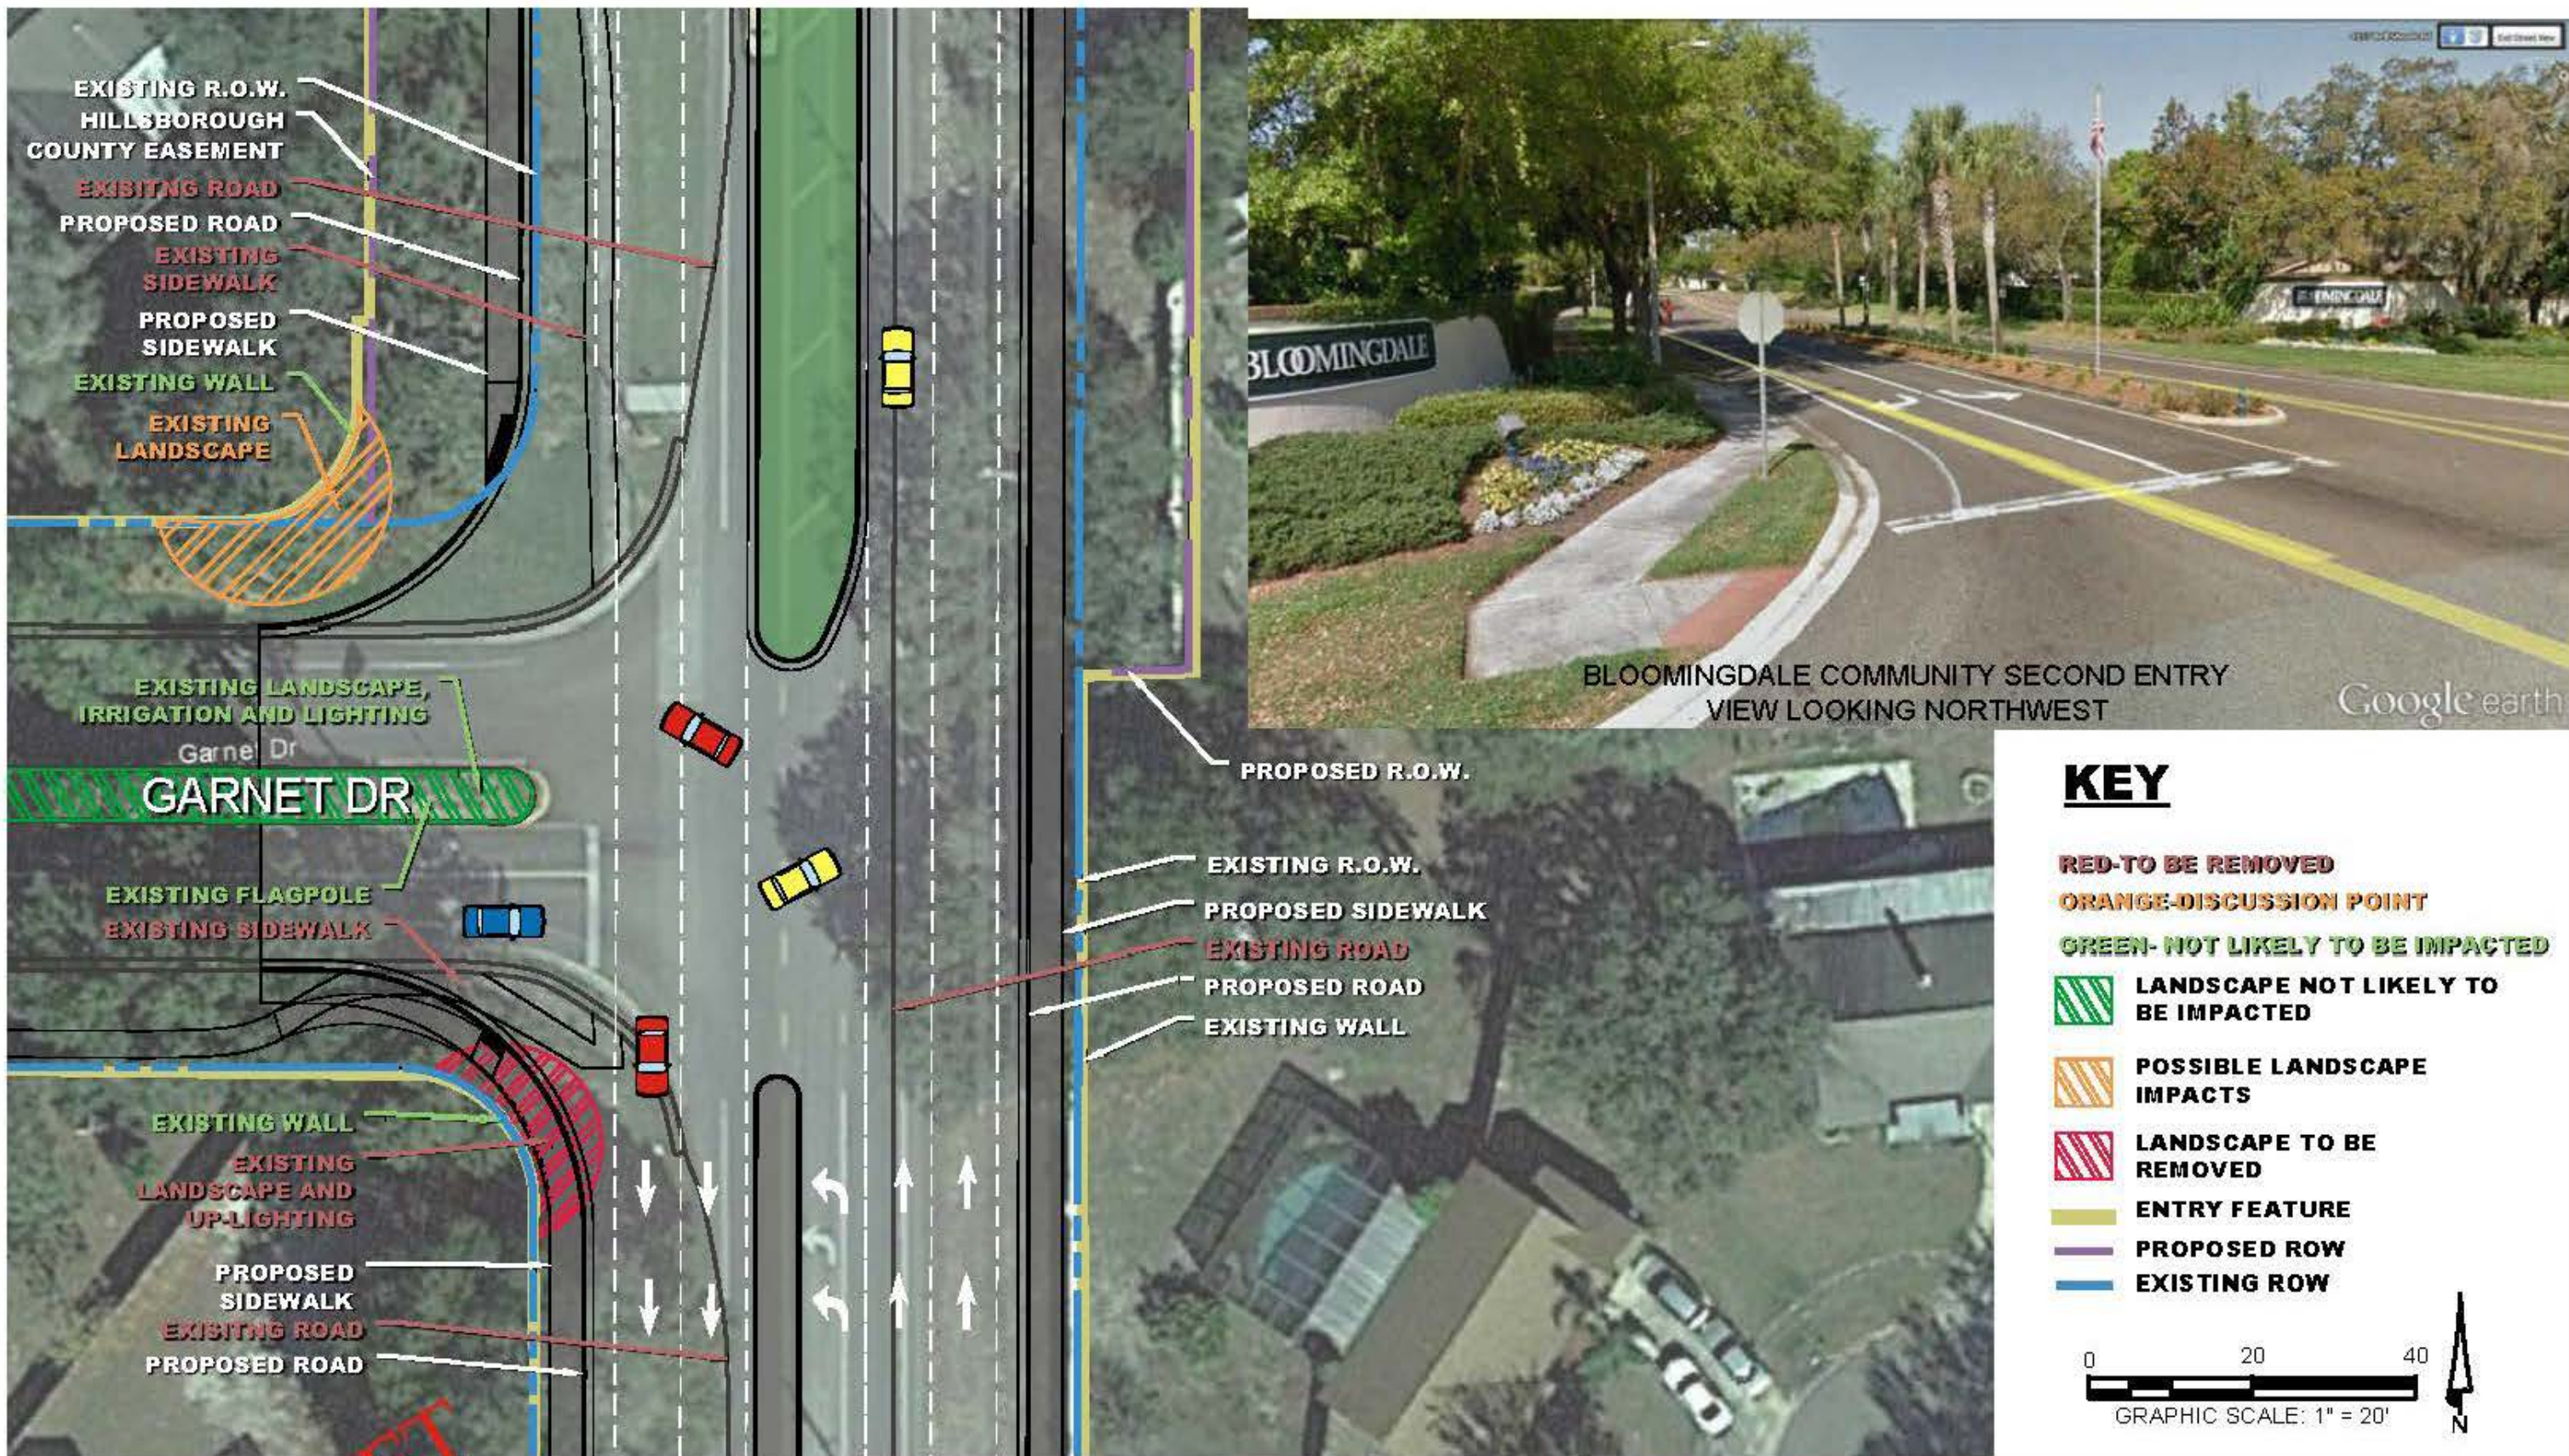



DRAFT

BLOOMINGDALE

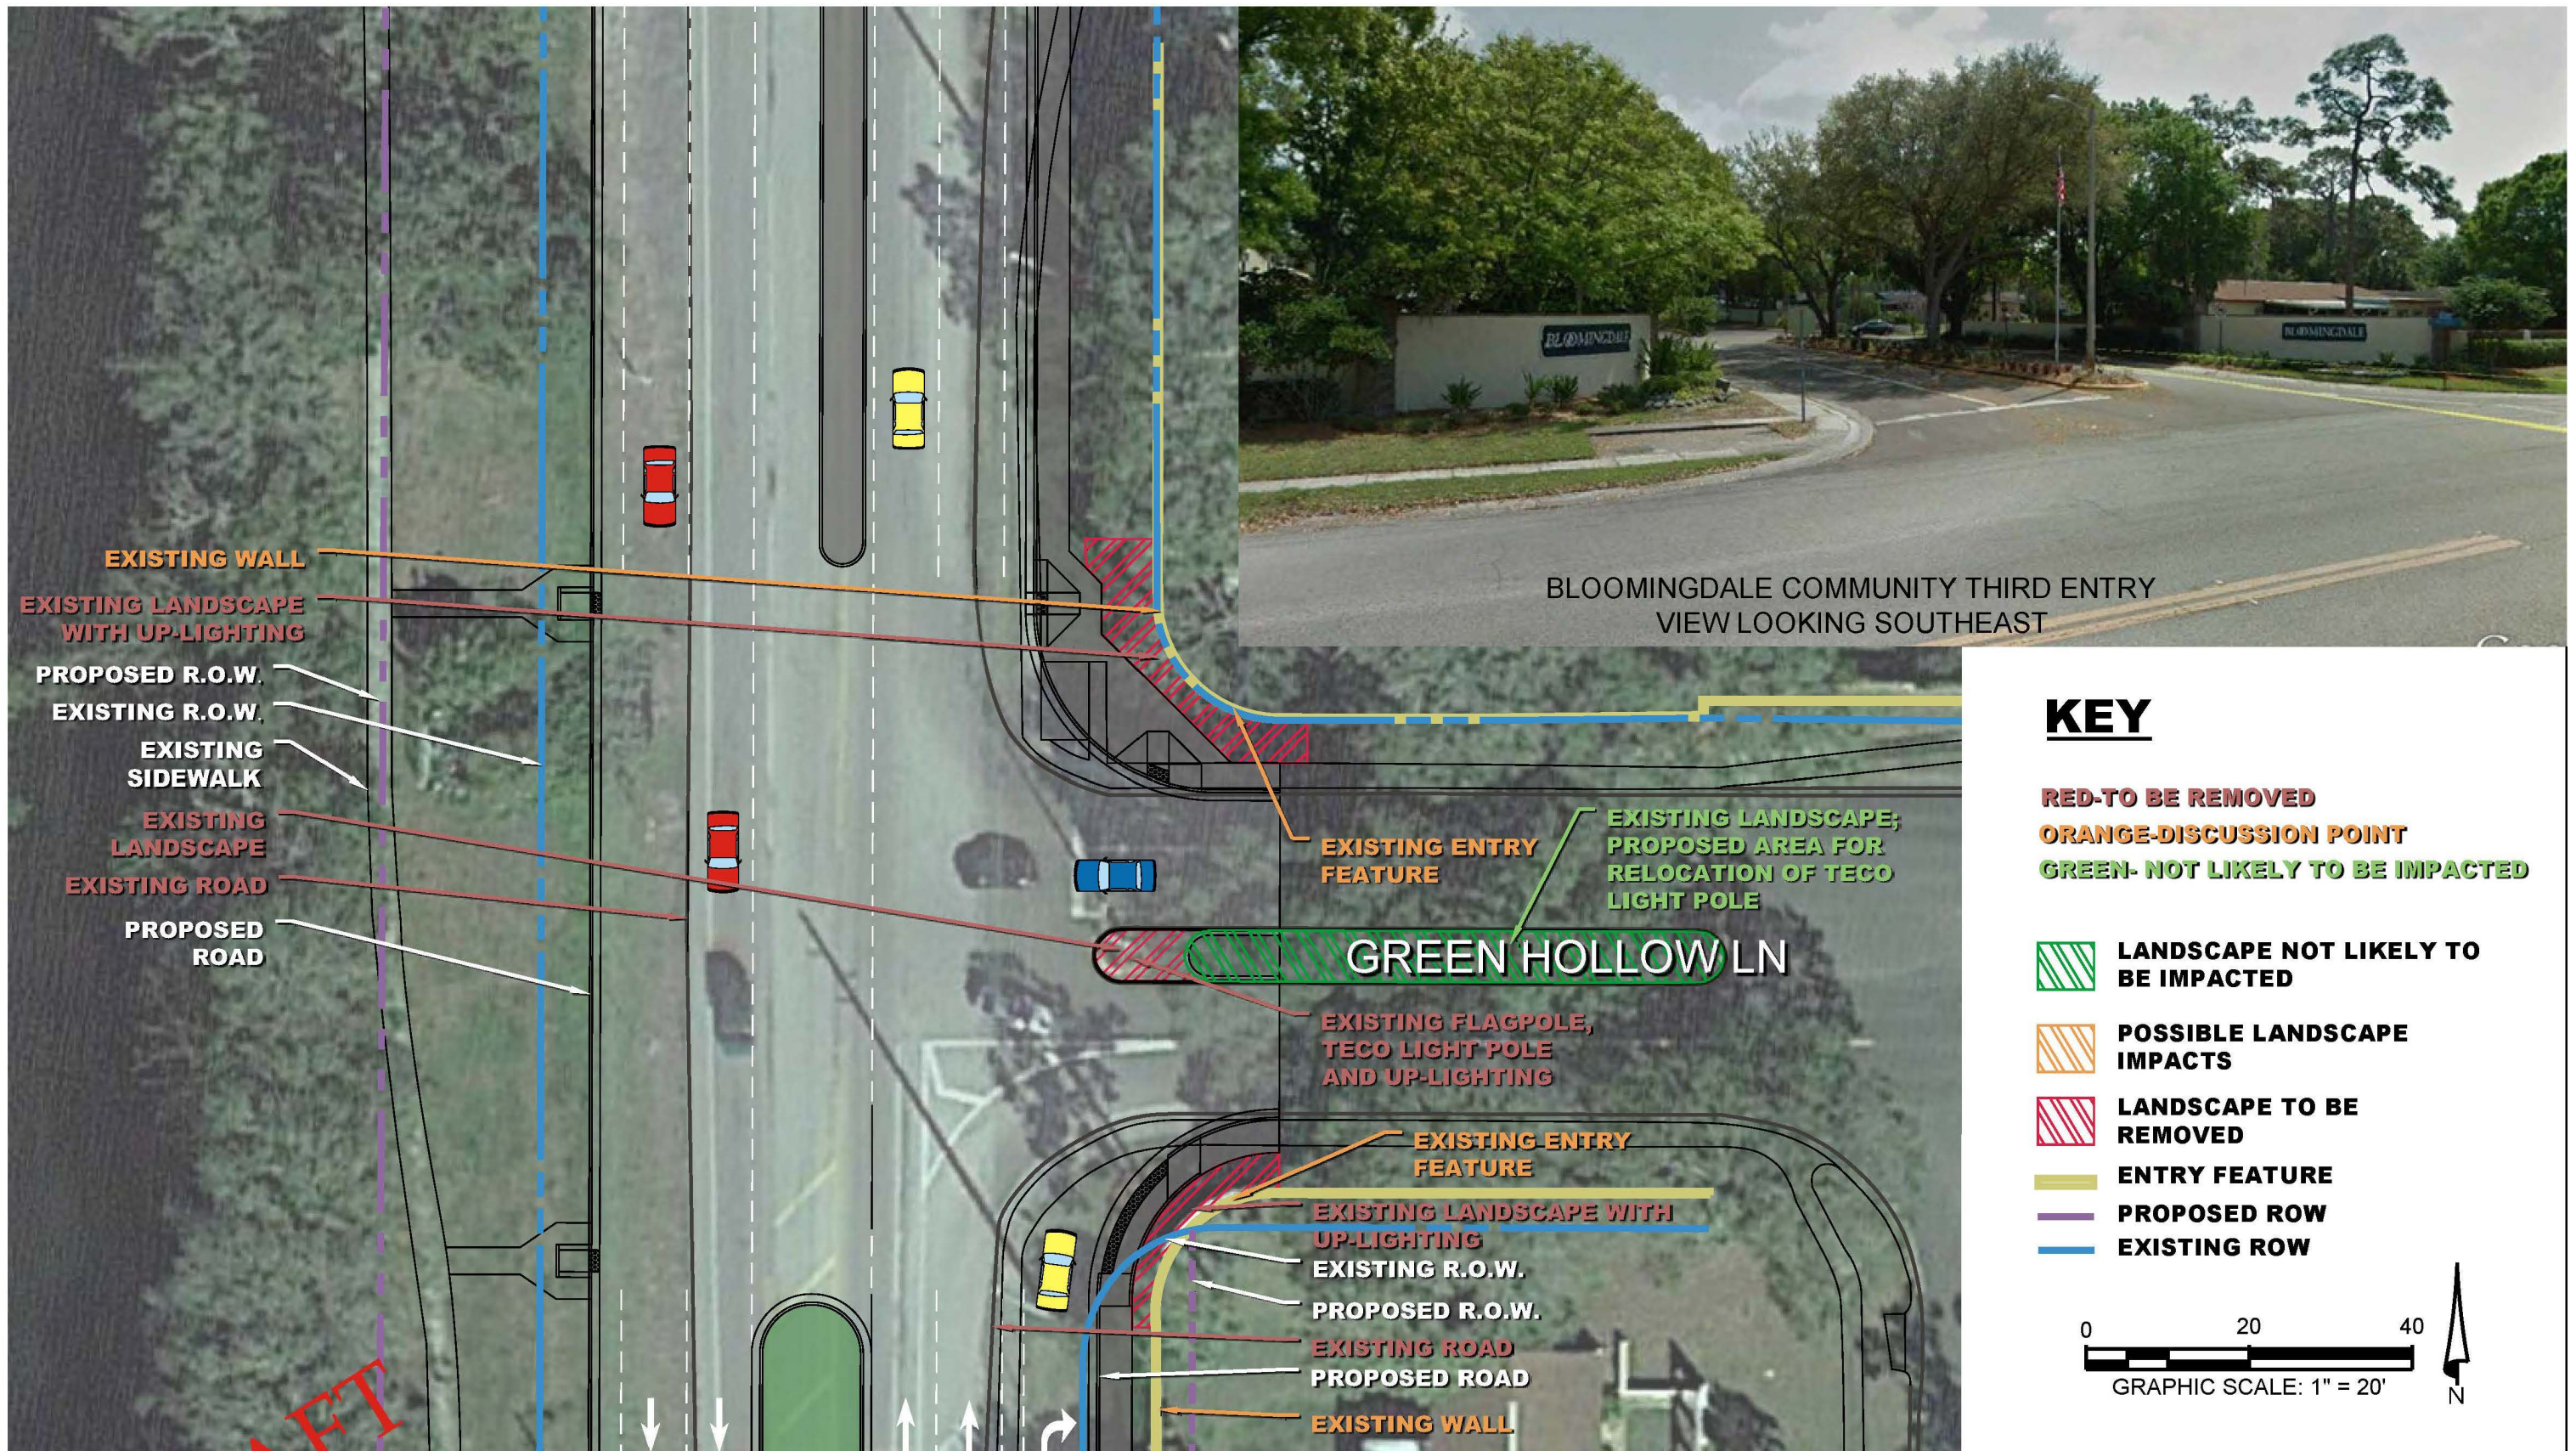

DRAFT

BLOOMINGDALE

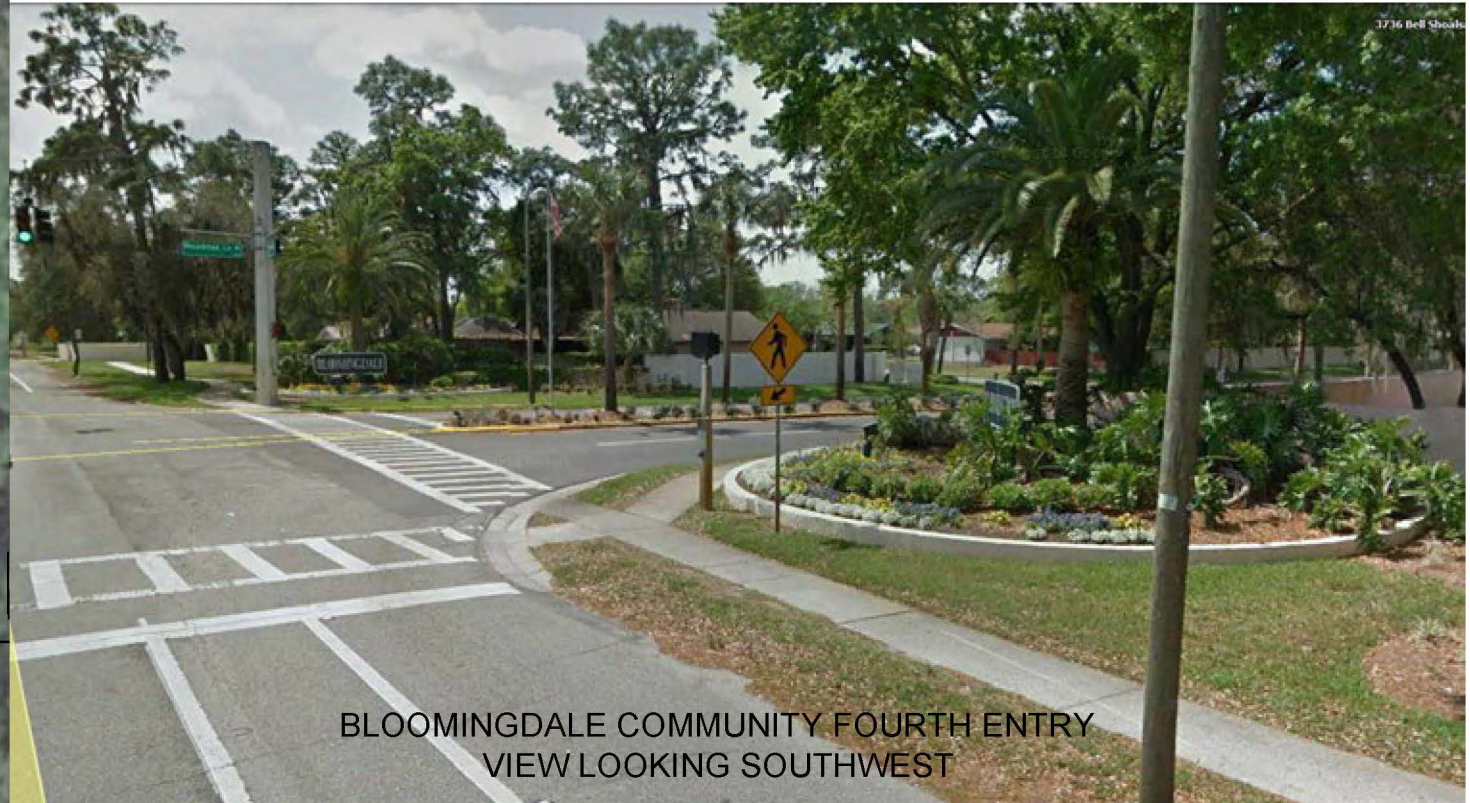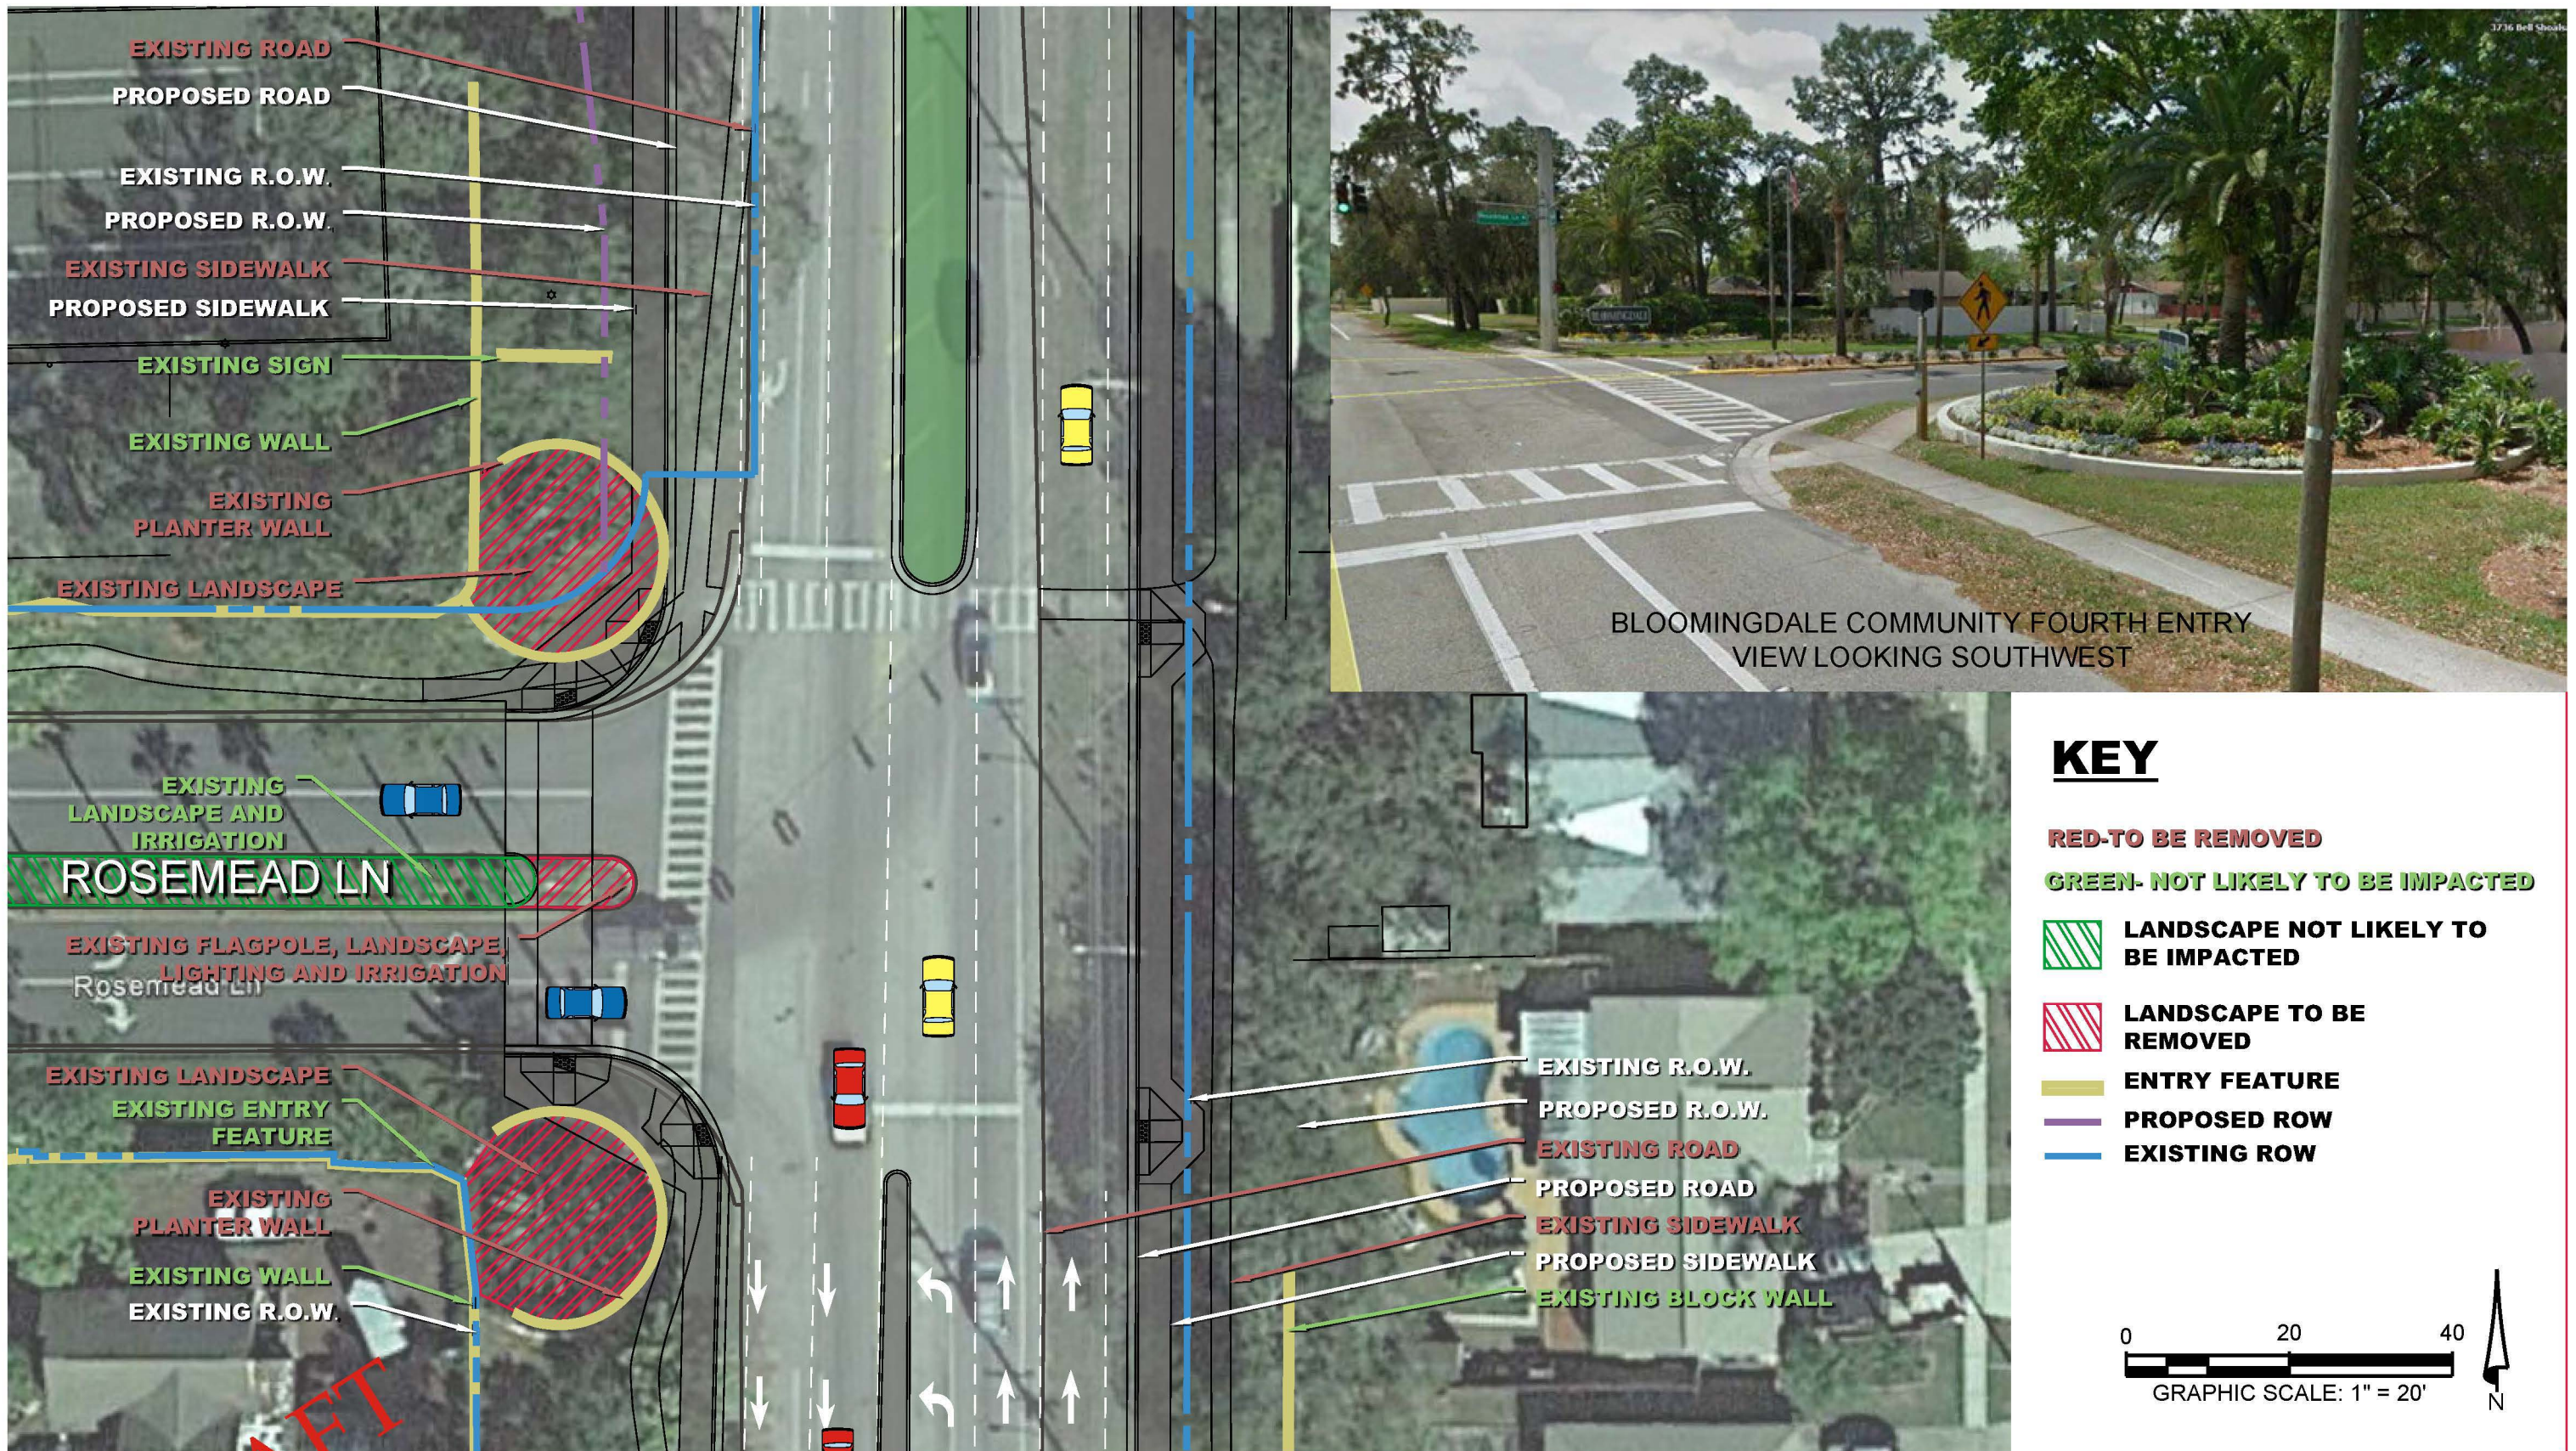

DRAFT

BLOOMINGDALE